INTEGRATION DATA

COORDINATES ARE DERIVED FROM GRID OBSERVATIONS USING THE CAN-NET NETWORK SERVICE AND ARE REFERRED TO UTM ZONE 17 (81° WEST LONGITUDE) NAD83 (CSRS) (2010.0). COORDINATE VALUES ARE TO AN URBÁN ACCURÁCY IN ACCORDANCE WITH SECTION 14(2) O.REG 216/10

` , , , , ,						
POINT ID	NORTHING	EASTING				
ORP-A	N4655457.507	E356348.151 E356342.792				
ORP-B	N4655376.971					
COORDINATES CANNOT IN	N THEMSELVES DE LISED TO	DE ESTADLISH CODNEDS				

COORDINATES CANNOT, IN THEMSELVES, BE USED TO RE-ESTABLISH CORNERS OR BOUNDARIES SHOWN ON THIS PLAN.

Appendix C

			PARTS SCHEDULE			I REQUIRE THIS PLAN DEPOSITED UNDER THI
	PART	LOT	CON/PLAN	P.I.N.	AREA	LAND TITLES ACT.
ſ	1	1 2 3 PART OF LOT 1 4	CONCESSION 1 EASTERN DIVISION	ALL OF 75178-0122	963.37 sq m	DATE MAY 23,
ſ	2				0.09 sq m	DATE
	3				37.73 sq m	
ſ	4			ALL OF 75178-0143	276.9 sq m	
	5				731.8 sq m	BRIAN COA ONTARIO LAND S
PARTS 1, 2 AND 3 - COMPRISE ALL OF PIN 75178-0122						

PARTS 4 AND 5 - COMPRISE ALL OF PIN 75178-0143 PART 3 SUBJECT TO EASEMENT AS IN INSTRUMENT NO. R1217992 N TO BE PLAN 12R-RECEIVED AND DEPOSITED 2019. DATE REPRESENTATIVE FOR LAND CAC REGISTRAR FOR THE LAND TITLES SURVEYOR DIVISION OF ESSEX (12)

SKETCH FOR SEVERANCE PART OF LOT 1, CONCESSION 1, EASTERN DIVISION TOWN OF KINGSVILLE COUNTY OF ESSEX, ONTARIO

VERHAEGEN · STUBBERFIELD · HARTLEY · BREWER · BEZAIRE INC. SCALE = 1:2500 2.50 5.00

"METRIC" DISTANCES AND COORDINATES SHOWN ON THIS PLAN ARE IN METRES AND CAN BE CONVERTED TO FEET BY DIVIDING BY 0.3048

LEGEND AND NOTES

BEARINGS ARE UTM GRID DERIVED FROM OBSERVED REFERENCE POINTS "A" AND "B" BY REAL TIME NETWORK OBSERVATIONS.

DISTANCES ON THIS PLAN ARE GROUND AND CAN BE CONVERTED TO GRID BY MULTIPLYING BY THE COMBINED SCALE FACTOR OF 0.99982949

ALL MONUMENTS SHOWN THUSLY - ARE IRON BARS (IB) UNLESS OTHERWISE NOTED. DENOTES 25mm X 25mm X 1.22m STANDARD IRON BAR DENOTES 25mm X 25mm X 0.61m SHORT STANDARD IRON BAR

DENOTES 16mm X 16mm X 0.61m IRON BAR DENOTES 19mm diameter X 0.61m ROUND IRON BAR DENOTES CUT-CROSS

DENOTES 5mm X 50mm STEEL PIN

DENOTES SURVEY MONUMENT FOUND

DENOTES SURVEY MONUMENT SET AND MARKED 1744 DENOTES WITNESS 1 DENOTES PERPENDICULAR

(M) DENOTES MEASURED DENOTES SET

DENOTES OBSERVED REFERENCE POINT

SSIB'S SHOWN ON THIS PLAN HAVE BEEN SET IN LIEU OF SIB'S WHERE THE POSSIBILITY THAT UNDERGROUND UTILITIES EXIST.

(S/P) DENOTES SET PROPORTIONALLY (OU) DENOTES ORIGIN UNKNOWN

DENOTES PLAN OF SURVEY PER 1528, Dated May 2, 1992, Plan File F-2952 DENOTES PLAN OF SURVEY PER 1528, Dated August 25, 1992, Plan File F-2952'A'

DENOTES INSTRUMENT NO. R1217992 DENOTES FIELD NOTES PER 1528, Dated May 9, 1991, Work Order 5-04018

DENOTES FIELD NOTES PER 1744, Work Order 5-11751.

(1744) DENOTES VERHAEGEN STUBBERFIELD HARTLEY BREWER BEZAIRE INC., O.L.S. (1040) DENOTES WILLIAM J. SETTERINGTON, O.L.S.

SURVEYOR'S CERTIFICATE

- 1. THIS SURVEY AND PLAN ARE CORRECT AND IN ACCORDANCE WITH THE SURVEYS ACT, THE SURVEYORS ACT AND THE REGULATIONS MADE UNDER THEM.
- THIS SURVEY WAS COMPLETED ON THE 29th DAY OF JANUARY, 2019


DATE MAY 23, 2019. BRIAN COAD ONTARIO LAND SURVEYOR for VERHAEGEN · STUBBERFIELD · HARTLEY BREWER • BEZAIRE INC.

STUBBERFIELD WINDSOR HARTLEY 944 Ottawa Street BREWER N8X 2E1 Ph: (519)258-1772 Fax: (519)258-1791

LEAMINGTON 187 Talbot Street East N8H 1L8 Ph: (519)322-2375

CAD Date: May 23, 2019 9:30 AM CAD File: 51393901.dwg CHECKED BY: A.S.M. / BC

INC. Fax: (519)322-2675 www.vshbbsurveys.com ONTARIO LAND SURVEYORS WORK ORDER: 5-13939x01 FILE NO.: E-KINGSVILLE-1 E.D.-1 F-6097'A'

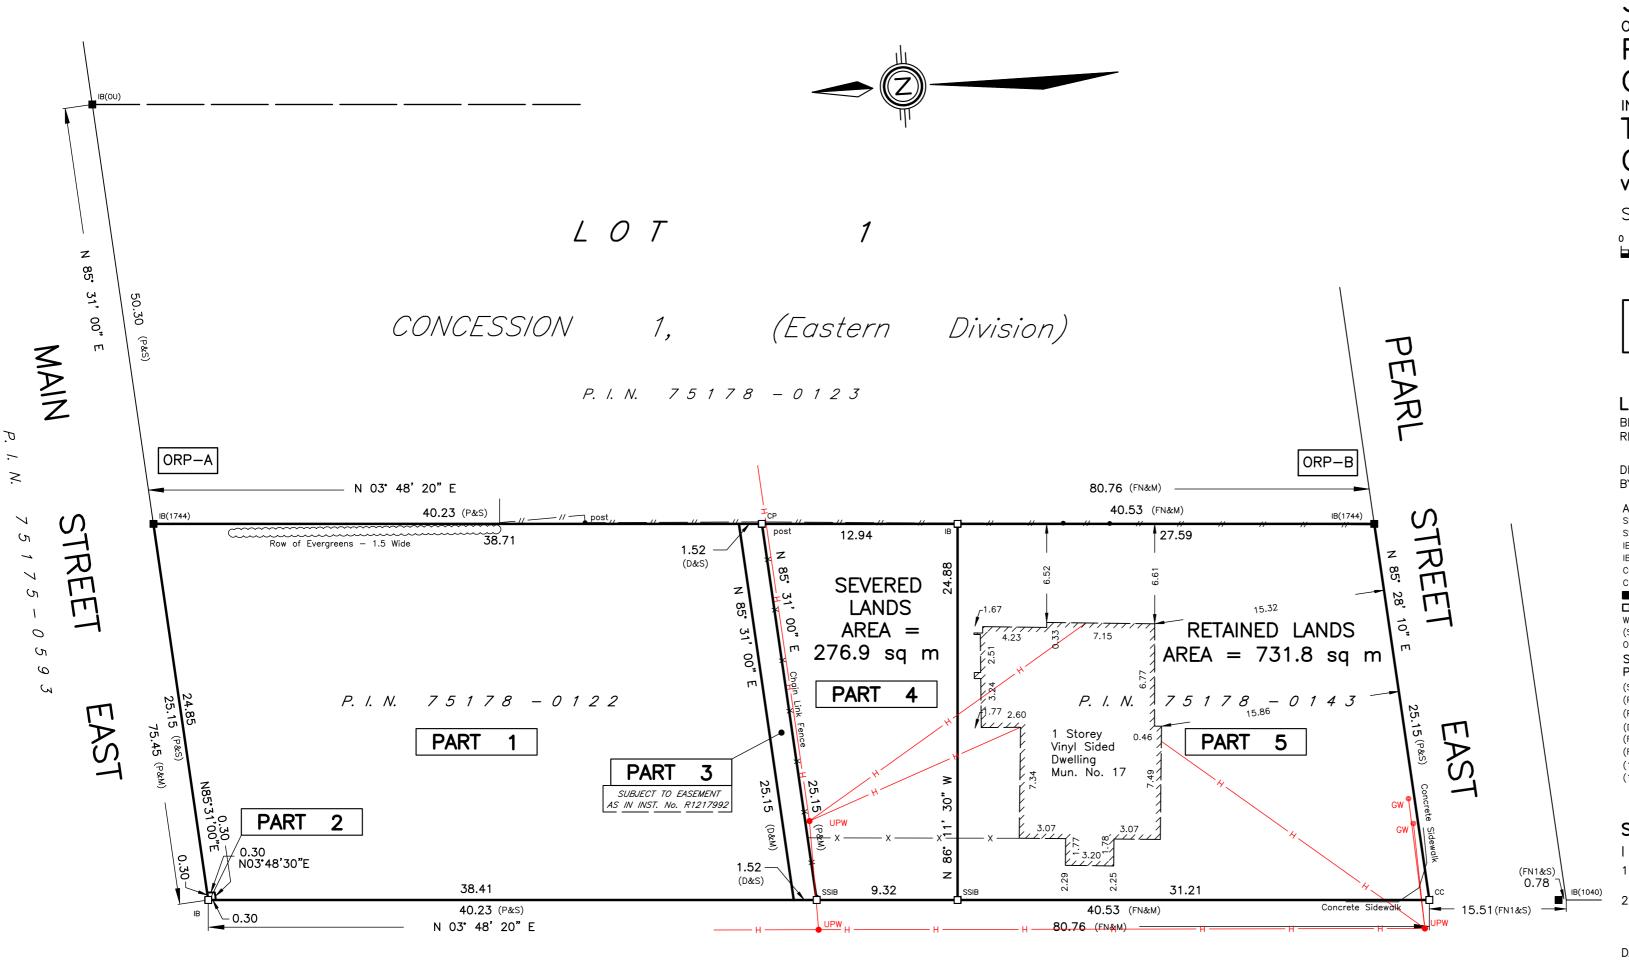

P. I. N. 75178 - 0145

STREET

SPRUCE