


DILLON CONSULTING LIMITED 3200 DEZEL DRIVE, SUITE 608, WINDSOR, ONTARIO, N9W 5K6, PHONE (519) 945-5000, FAX (519) 948-9054


COUNTY ROAD 18

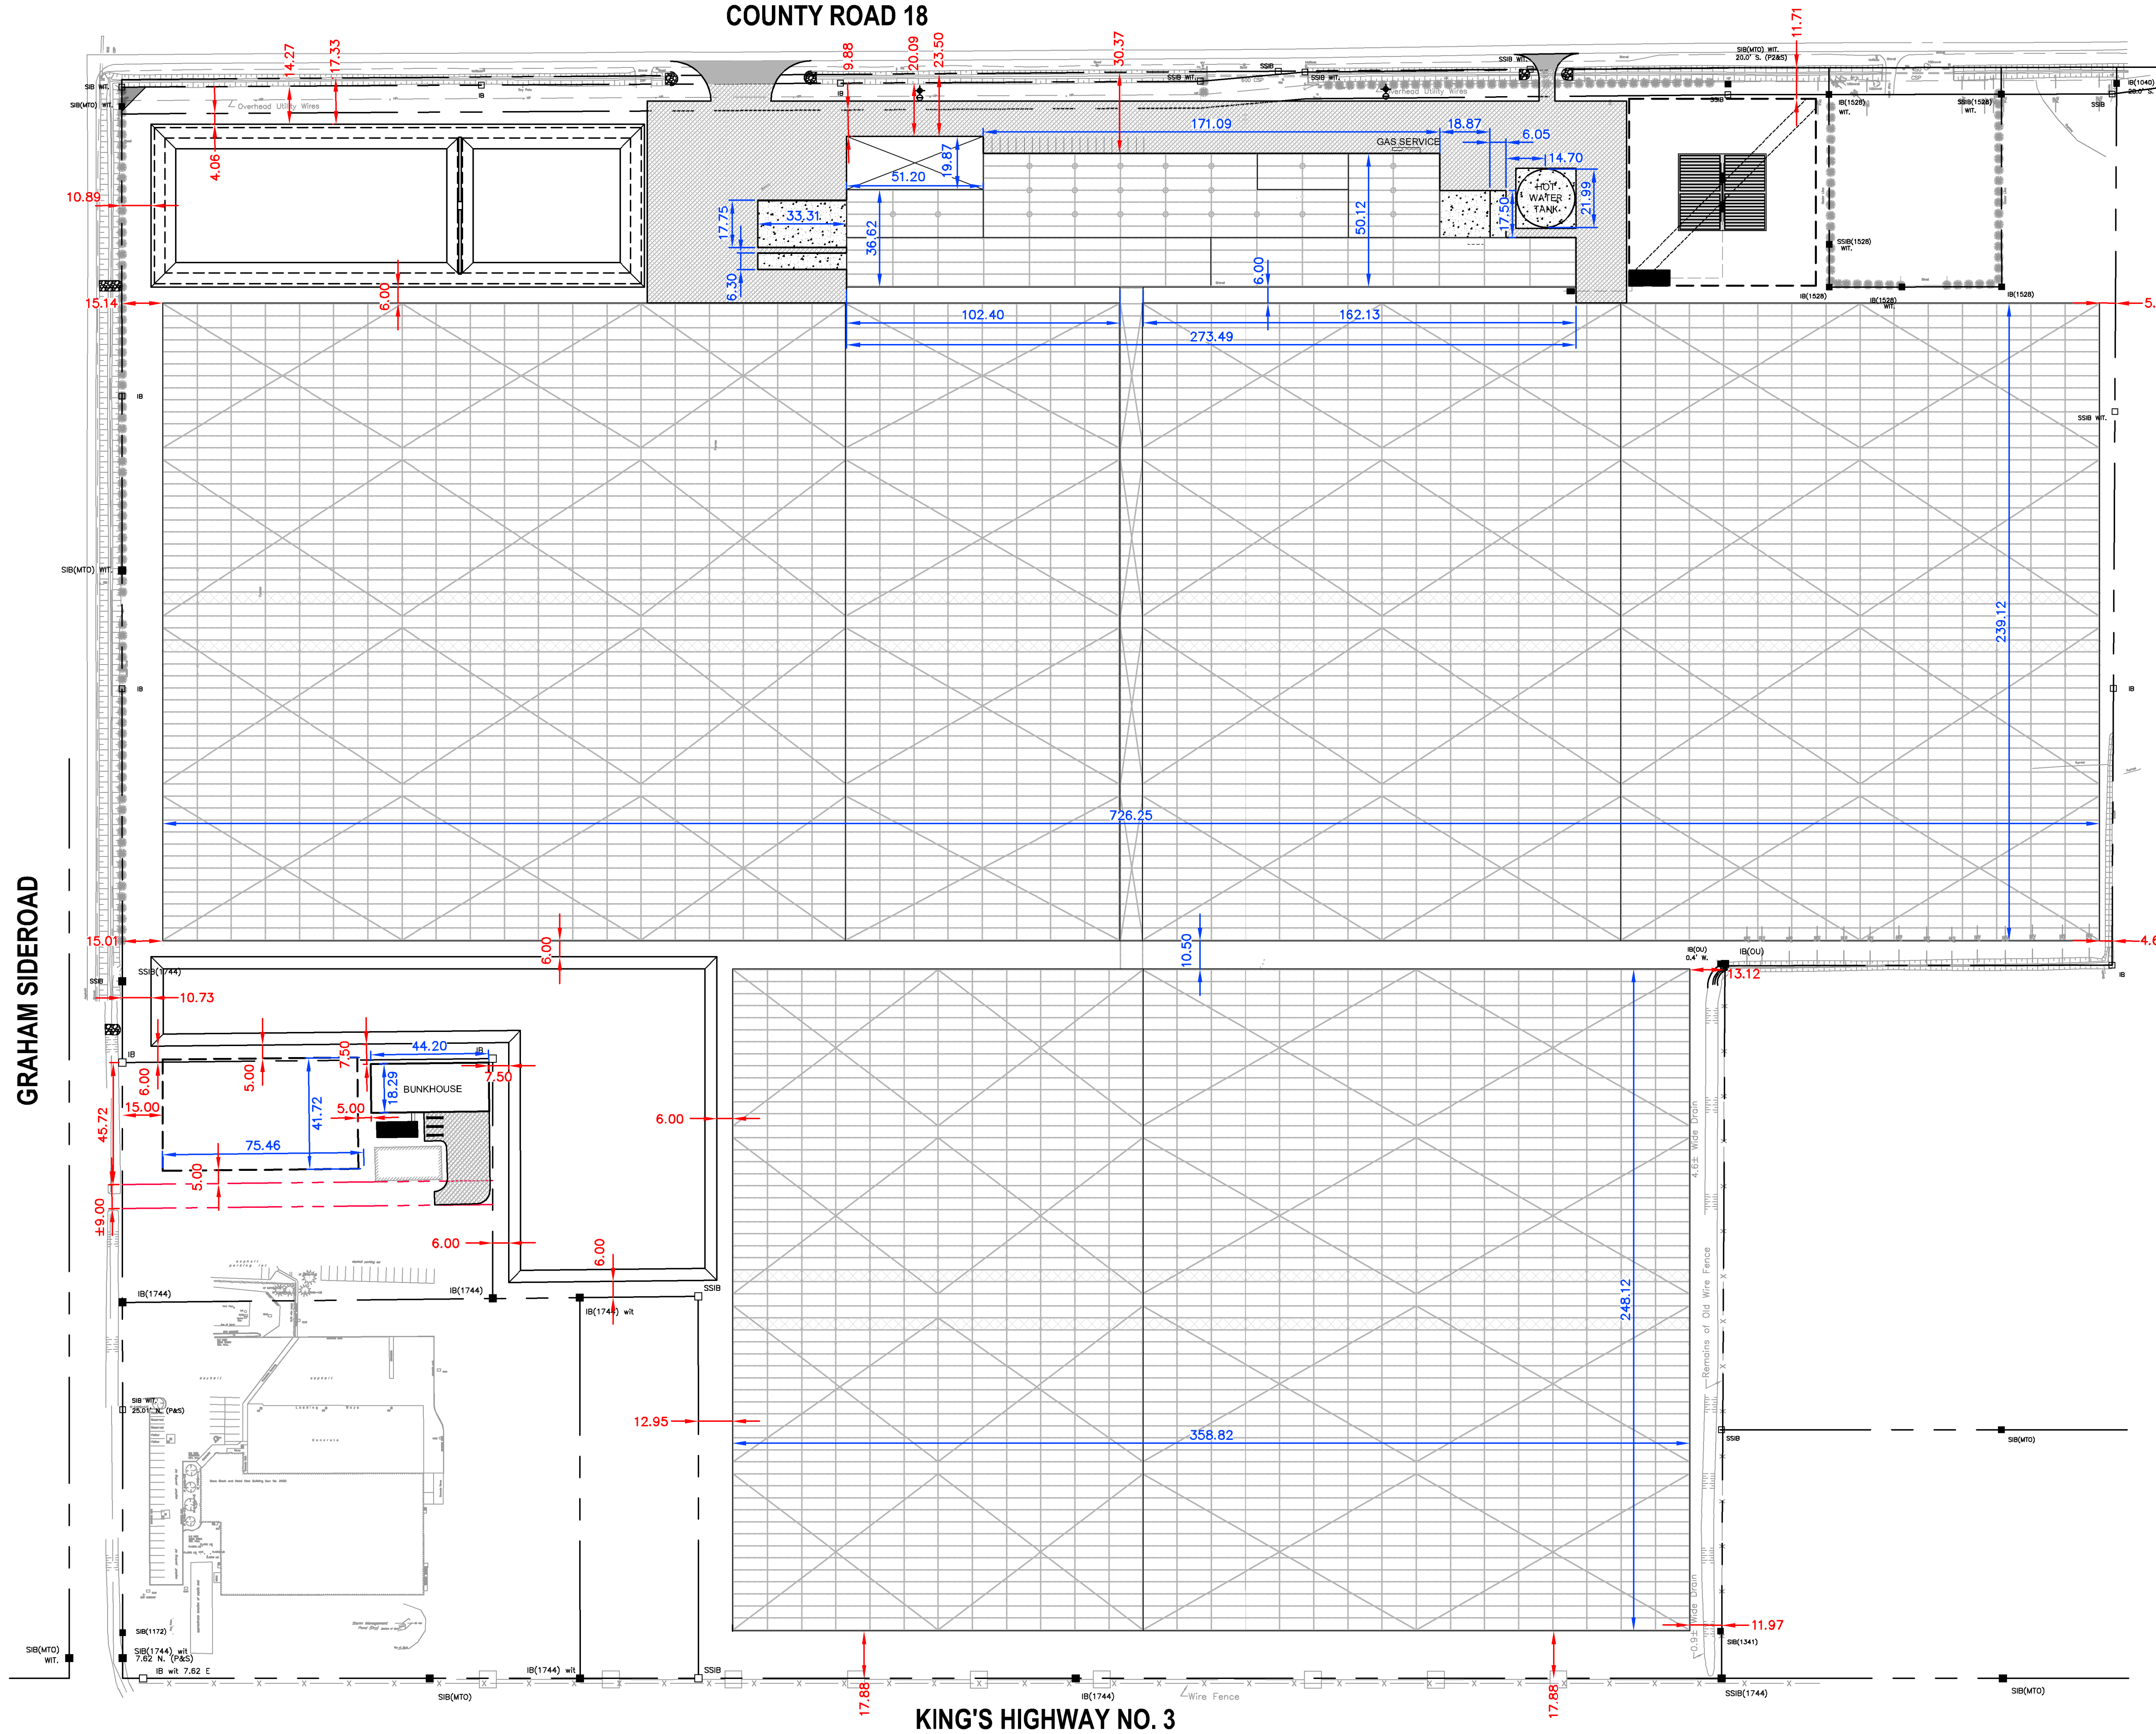

LEGEND:
RED IS PROPERTY OFFSETS DIMENSIONS.
BLUE IS BUILDING DIMENSIONS.

Appendix A-1

GRAHAM SIDEROAD

KING'S HIGHWAY NO. 3

Conditions of Use

Verify elevations and/or dimensions on drawing prior to use.
Report any discrepancies to Dillon Consulting Limited.

Do not scale dimensions from drawing.

Do not modify drawing re-use it, or use it for purposes other than those intended at the time of its preparation without prior written permission from Dillon Consulting Limited.



| | | | |
|--------|-----------------|-------------|----|
| DESIGN | RM | REVIEWED BY | |
| DRAWN | JB | CHECKED BY | |
| DATE | August 13, 2019 | | |
| SCALE | 1:1250 | | |
| 1 | MECP REVIEW | MAR 28/19 | RM |
| No. | ISSUED FOR | DATE | BY |

RED SUN FARMS ONTARIO LIMITED
1233 ROAD 4 EAST, LEAMINGTON, ON

PROJECT NO.
18-6970

**BUILDING DIMENSIONS &
PROPERTY OFFSETS**

SHEET NO.

04