


W:\active\165601098_royal_oak_at_the_creek_phase_six (replaces 165601071)\design\report\FIGURE 1.dwg
2009-04-20 11:11AM By: jholmes

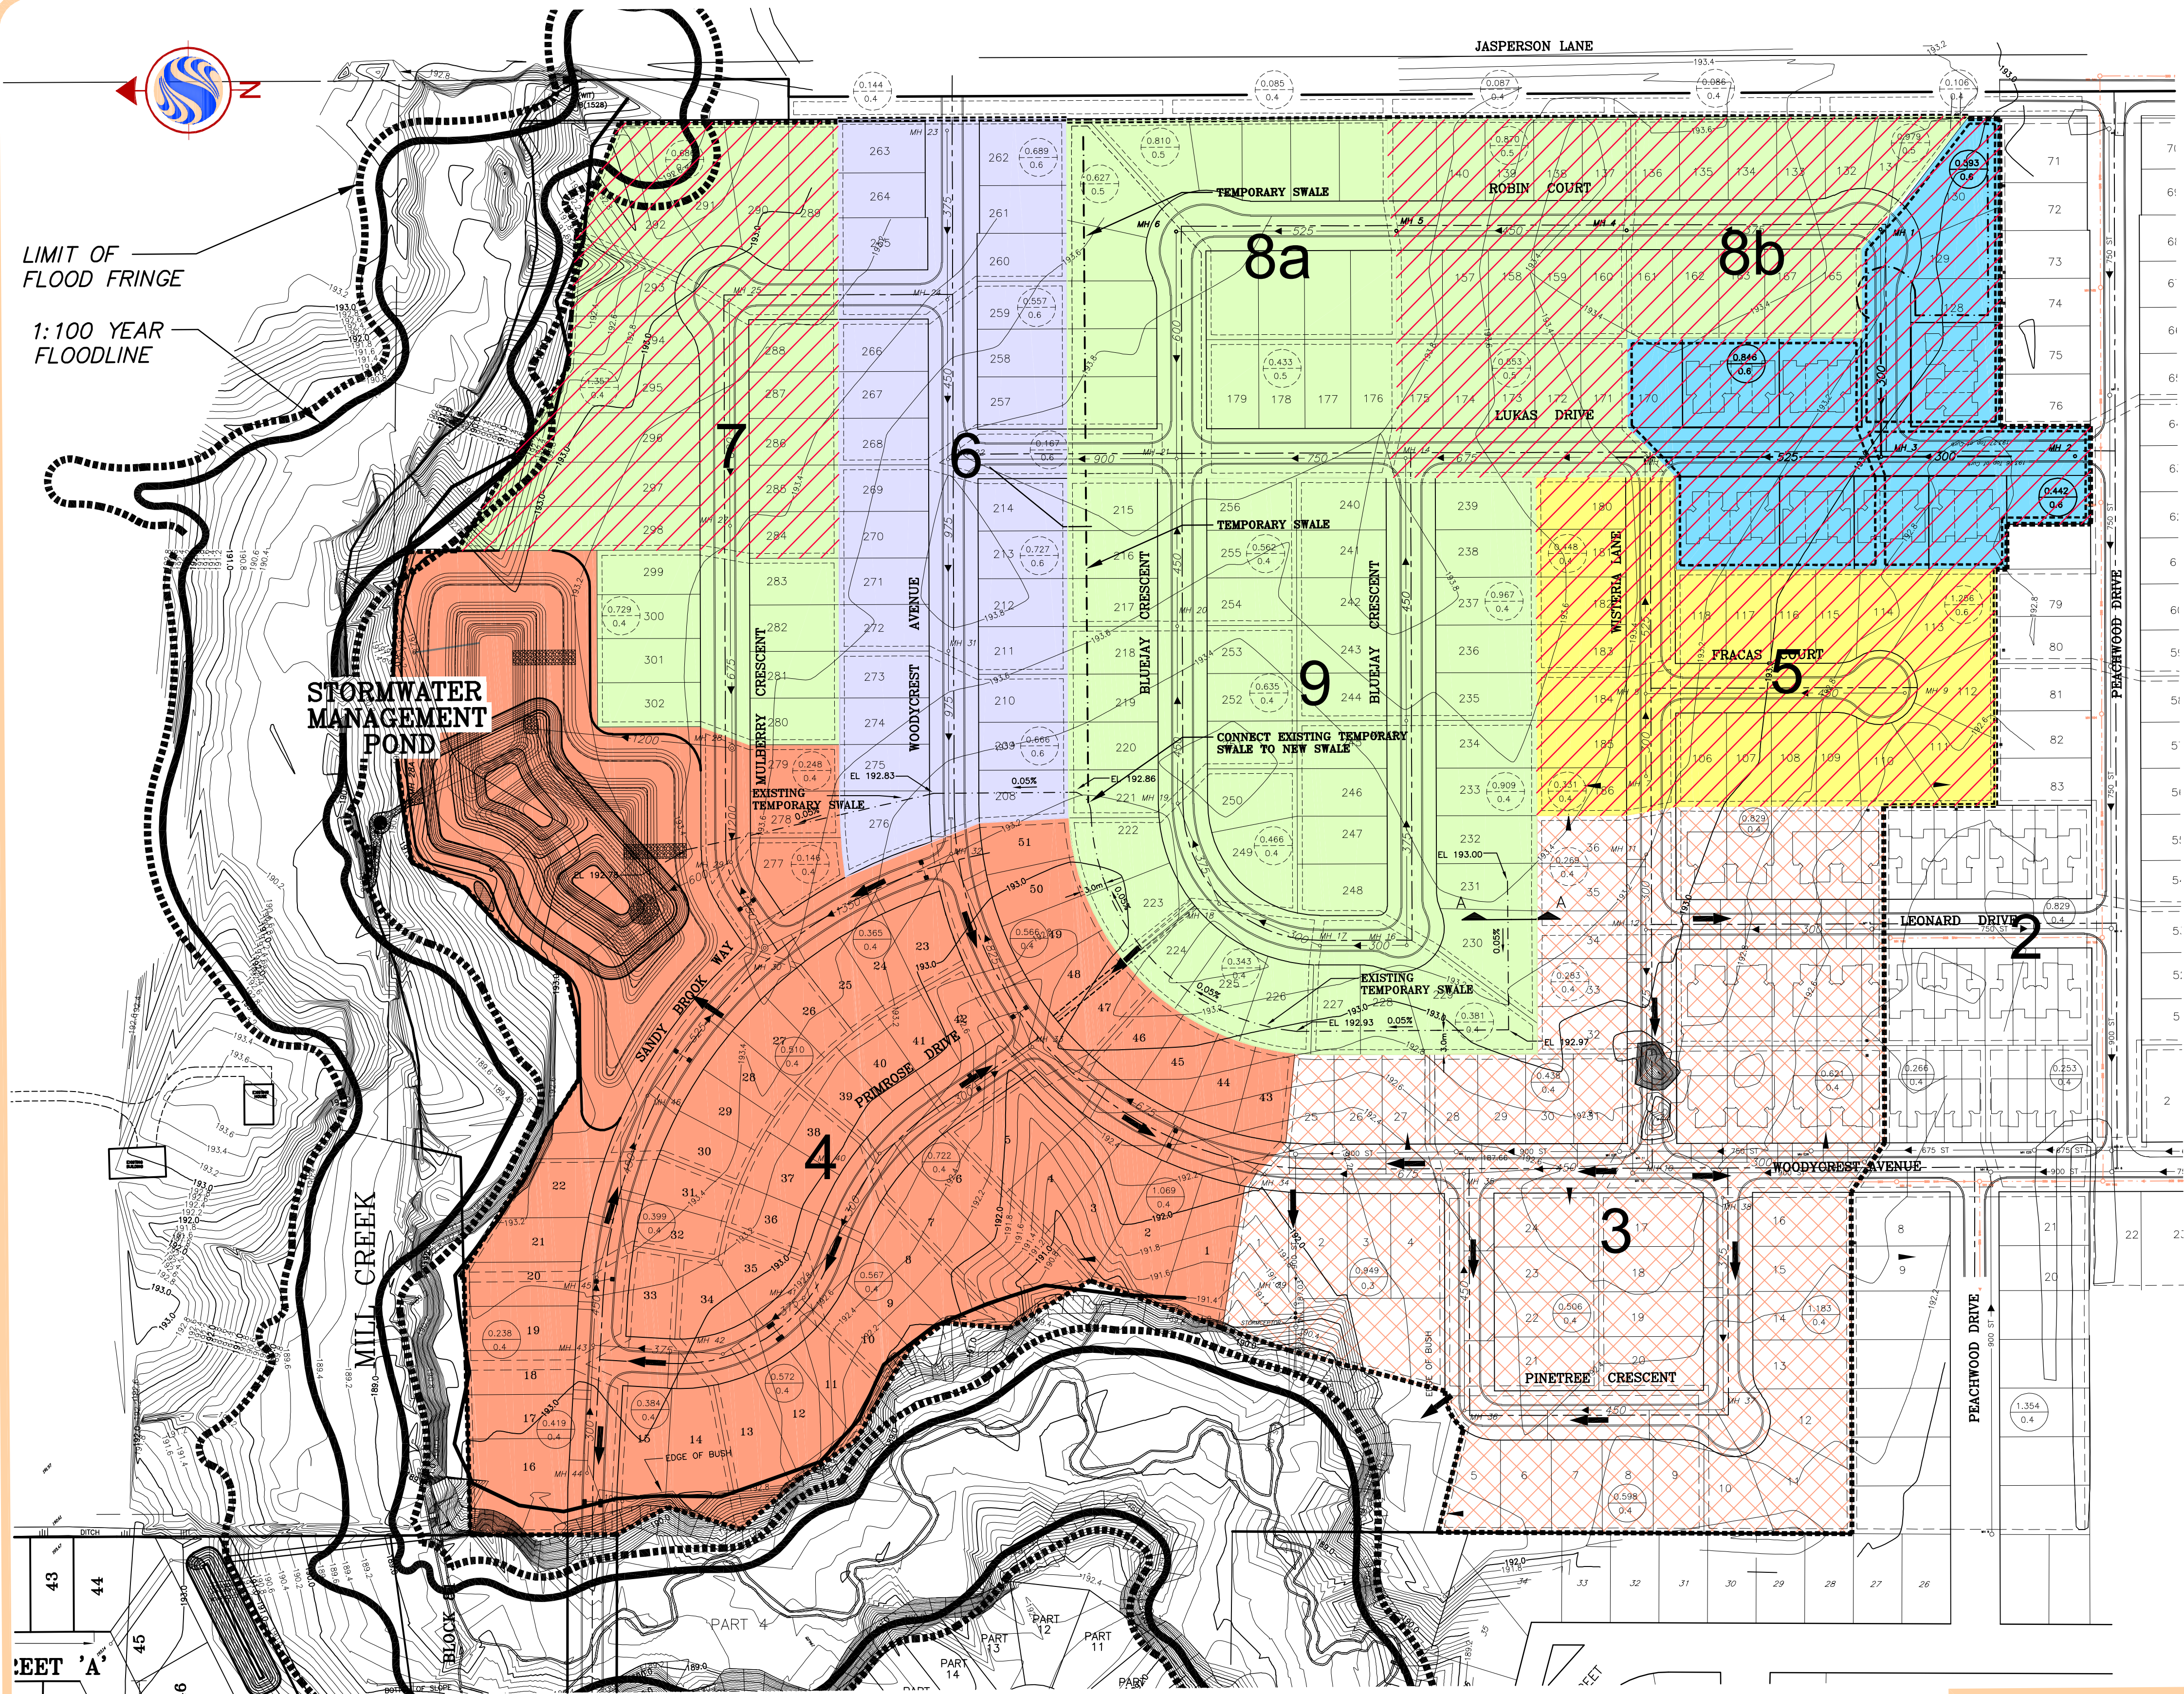

- Phase 3
- Phase 4
- Phase 8b
- Phase 6
- Phase 5
- Phase 8a / 9



TOWN OF KINGSVILLE
ROYAL OAK AT THE CREEK
SUBDIVISION – PHASE 6A

OVERALL STORM SEWER LAYOUT – PHASING

PROJECT NO.	0 15 45 75m	DRAWING NO.
165601098	1:1500	FIGURE 1