

1. SITE COVERAGE:	EXISTING GREENHOUSES & BUILDINGS	=	2.80 Ha
	PROPOSED EXPANSIONS	=	2.60 Ha
	PARKING, LOADING & DRIVEWAYS	=	<u>+ 0.68 Ha</u>
			6.08 Ha

2. VEHICLE PARKING: AREA OF GROWING SPACE = 5.04 Ha
NO. OF PARKING SPACES REQUIRED ON-SITE = 25

[illegible][illegible][illegible]

ELEV=214.230

- GREENHOUSE EXPANSION
- STORAGE EXPANSION
- CANNABIS GROWING AREA
- OFFICE EXPANSION


											DESIGN	M.M.H.
											CHECKED	R.C.S.
						3.	REVISED AS PER TOWN COMMENTS	30 SEP 2019	M.M.H.	R.C.S.	DRAWN	J.B.
						2.	REVISED AS PER TOWN COMMENTS	28 AUG 2019	M.M.H.	R.C.S.	CHECKED	R.C.S.
						1.	SUBMIT TO TOWN OF KINGSVILLE	10 JULY 2019	M.M.H.	R.C.S.	DATE	10 JULY 2019
NO.		REVISION	DATE	BY	APP.	NO.	REVISION	DATE	BY	APP.	SCALE	1:750

PROJECT NO.

SHEET NO.

1 |

OF 3

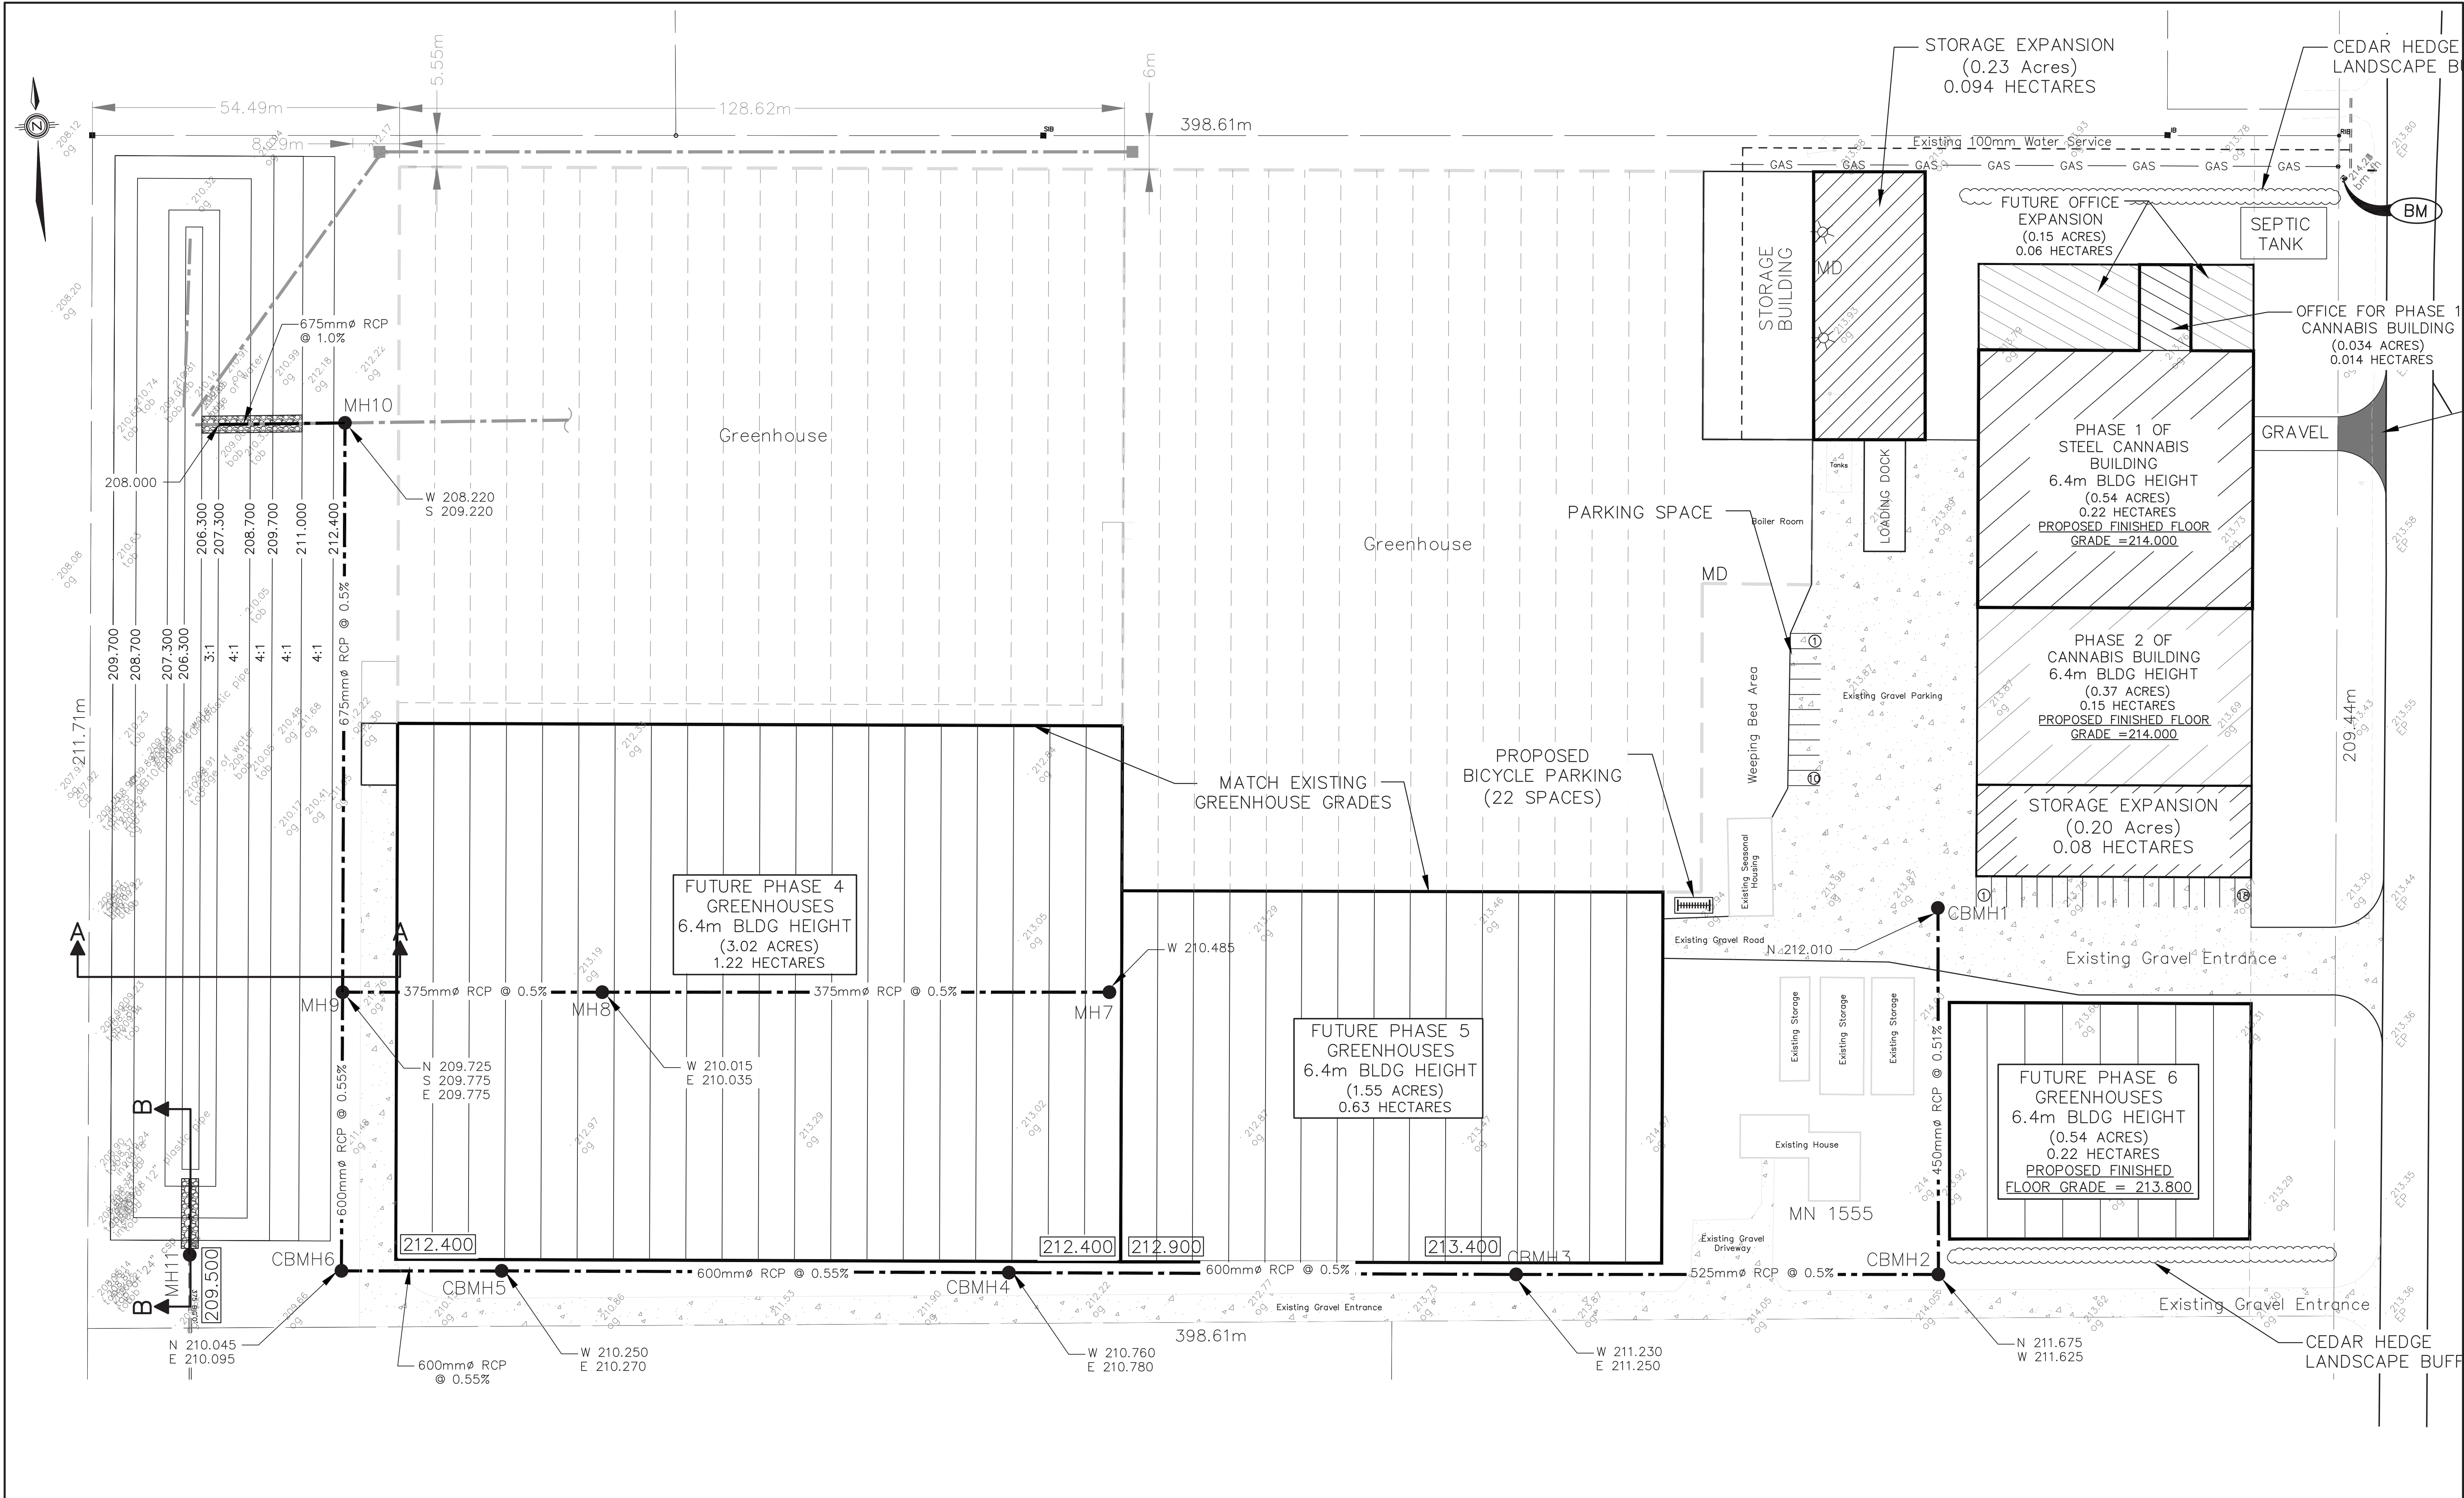



RC SPENCER ASSOCIATES INC.
Consulting Engineers

Windsor: 800 University Ave. W., Windsor, ON N9A 5R9
Leamington: 18 Talbot St. W. - Leamington, ON N8H 1M4
Chatham-Kent: 40 Raleigh St. - Chatham, ON N7M 2M6




Professional Engineers
Ontario

NO.	REVISION	DATE	BY	APP.


NO.	REVISION	DATE	BY	APP.

DESIGN	M.M.H.
CHECKED	R.C.S.
DRAWN	J.B.
CHECKED	R.C.S.
DATE	10 JULY 2019
SCALE	1:500

DC FARMS EXPANSION RUTHVEN		PROJECT NO.
		17-604
P&G AND SEWER PLAN		SHEET NO.
		2
		OF 3

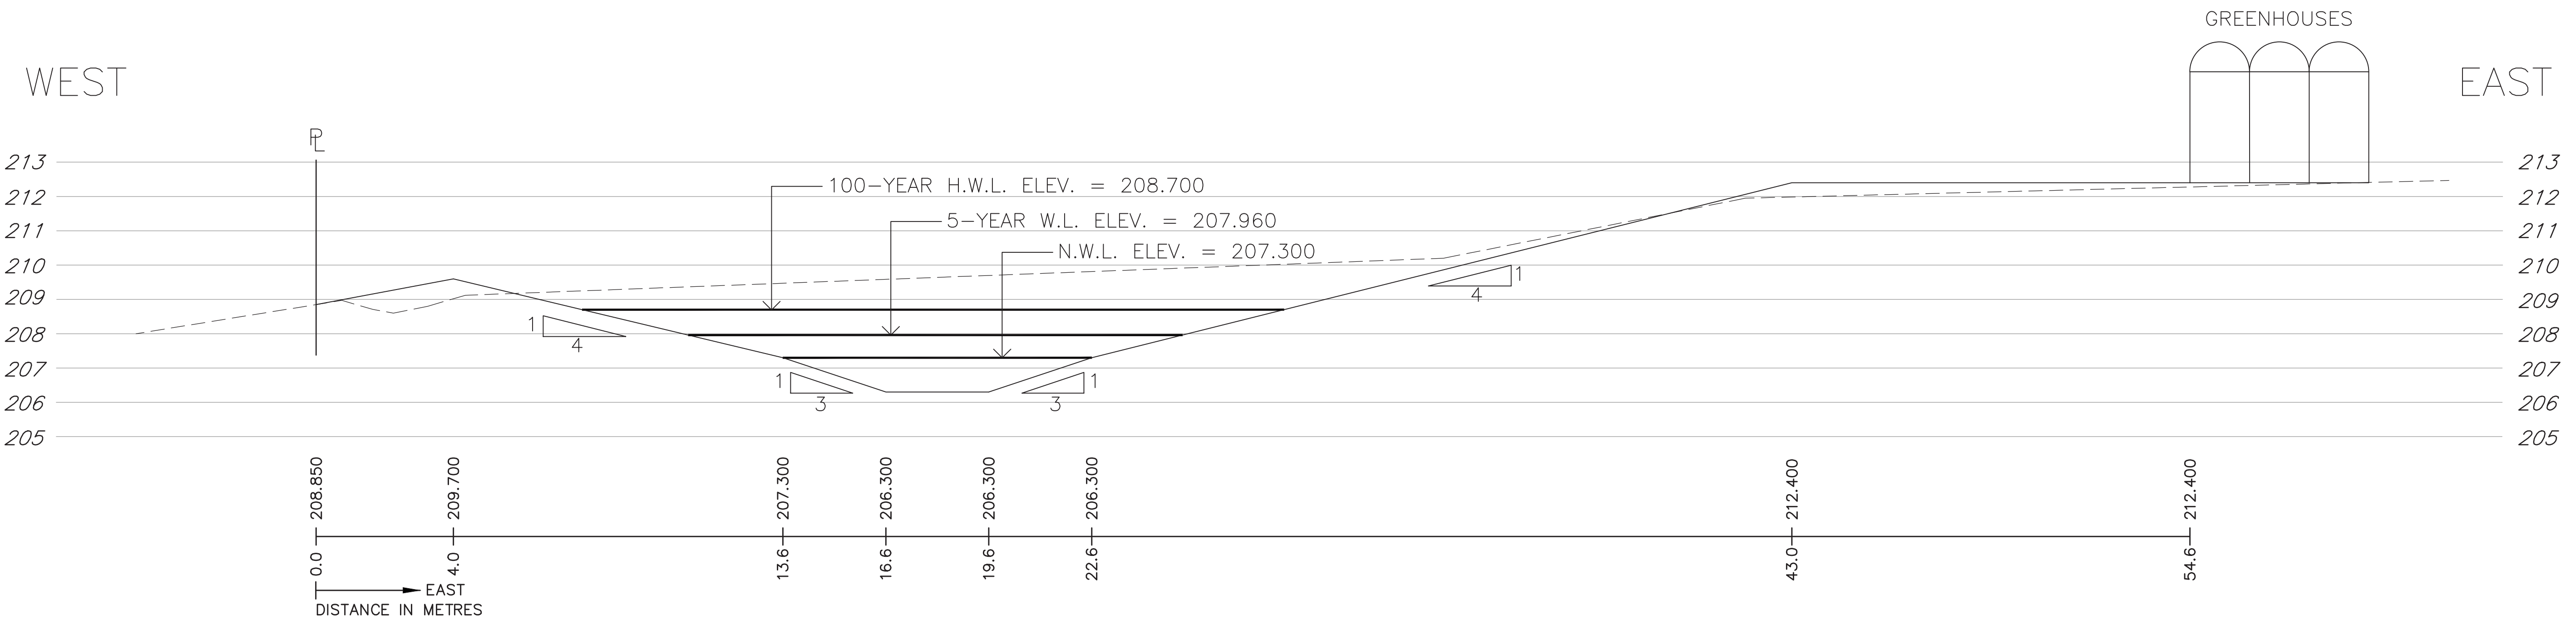

SWM POND CROSS-SECTION
SECTION A-A
SCALE = 1:100

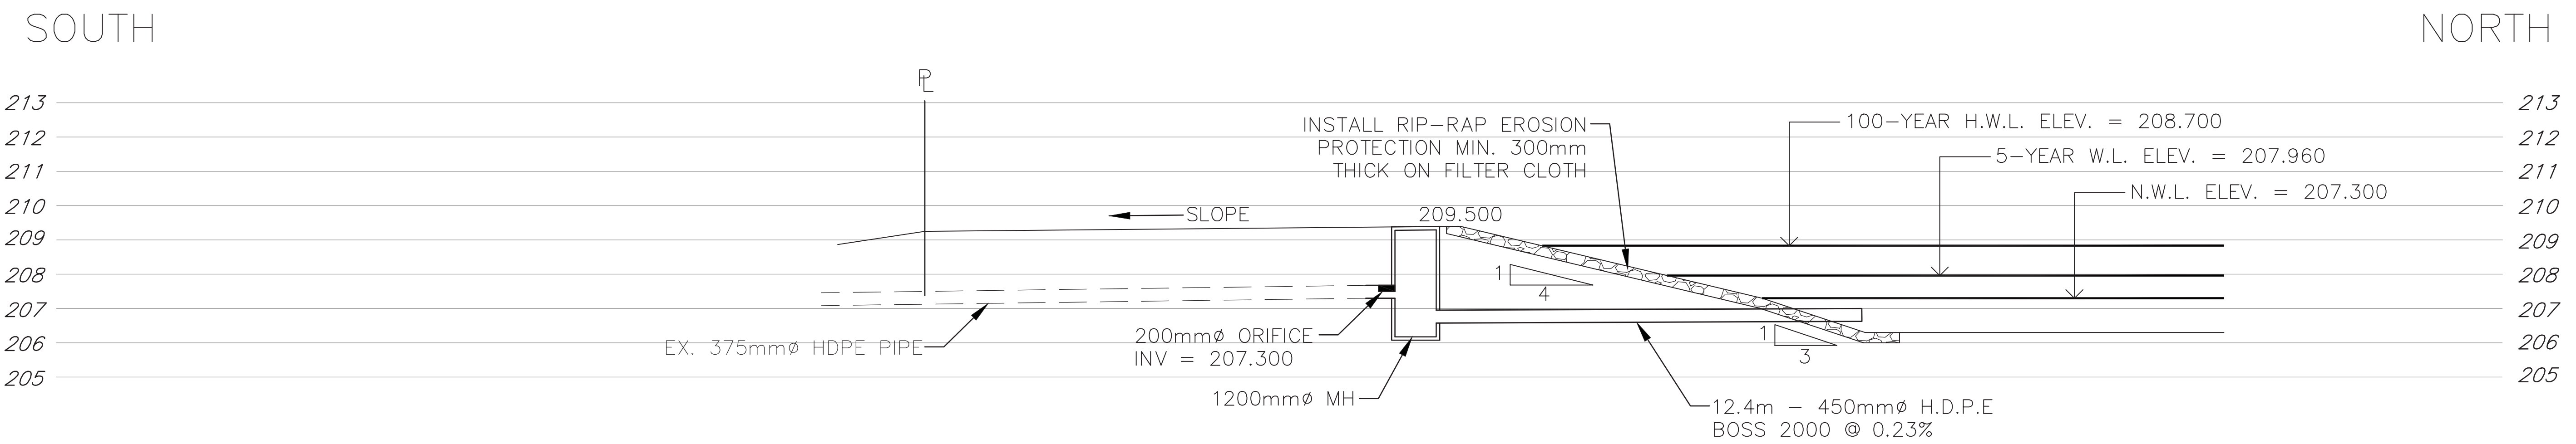

SWM POND OUTLET DETAIL
SECTION B-B
SCALE = 1:100



RC SPENCER ASSOCIATES INC.
Consulting Engineers
Windsor: 800 University Ave. W., Windsor, ON N9A 5R9
Leamington: 18 Talbot St. W., Leamington, ON N8H 1M4
Charlton-MacLeod: 49 Raleigh St., Charlton, ON N7M 2M6

Professional Engineers
Ontario

NO.	REVISION	DATE	BY	APP.	NO.	REVISION	DATE	BY	APP.
					3.	REVISED AS PER TOWN COMMENTS	30 SEP 2019	M.M.H.	R.C.S.
					2.	REVISED AS PER TOWN COMMENTS	28 AUG 2019	M.M.H.	R.C.S.
					1.	SUBMIT TO TOWN OF KINGSVILLE	10 JULY 2019	M.M.H.	R.C.S.

DESIGN	M.M.H.	DC FARMS EXPANSION RUTHVEN	PROJECT NO. 17-604
CHECKED	R.C.S.		
DRAWN	J.B.		
CHECKED	R.C.S.		
DATE	10 JULY 2019	POND CROSS-SECTIONS & DETAILS	SHEET NO. 3
SCALE	1:100		