


RECEIVED
MAR 09 2021

Appendix A

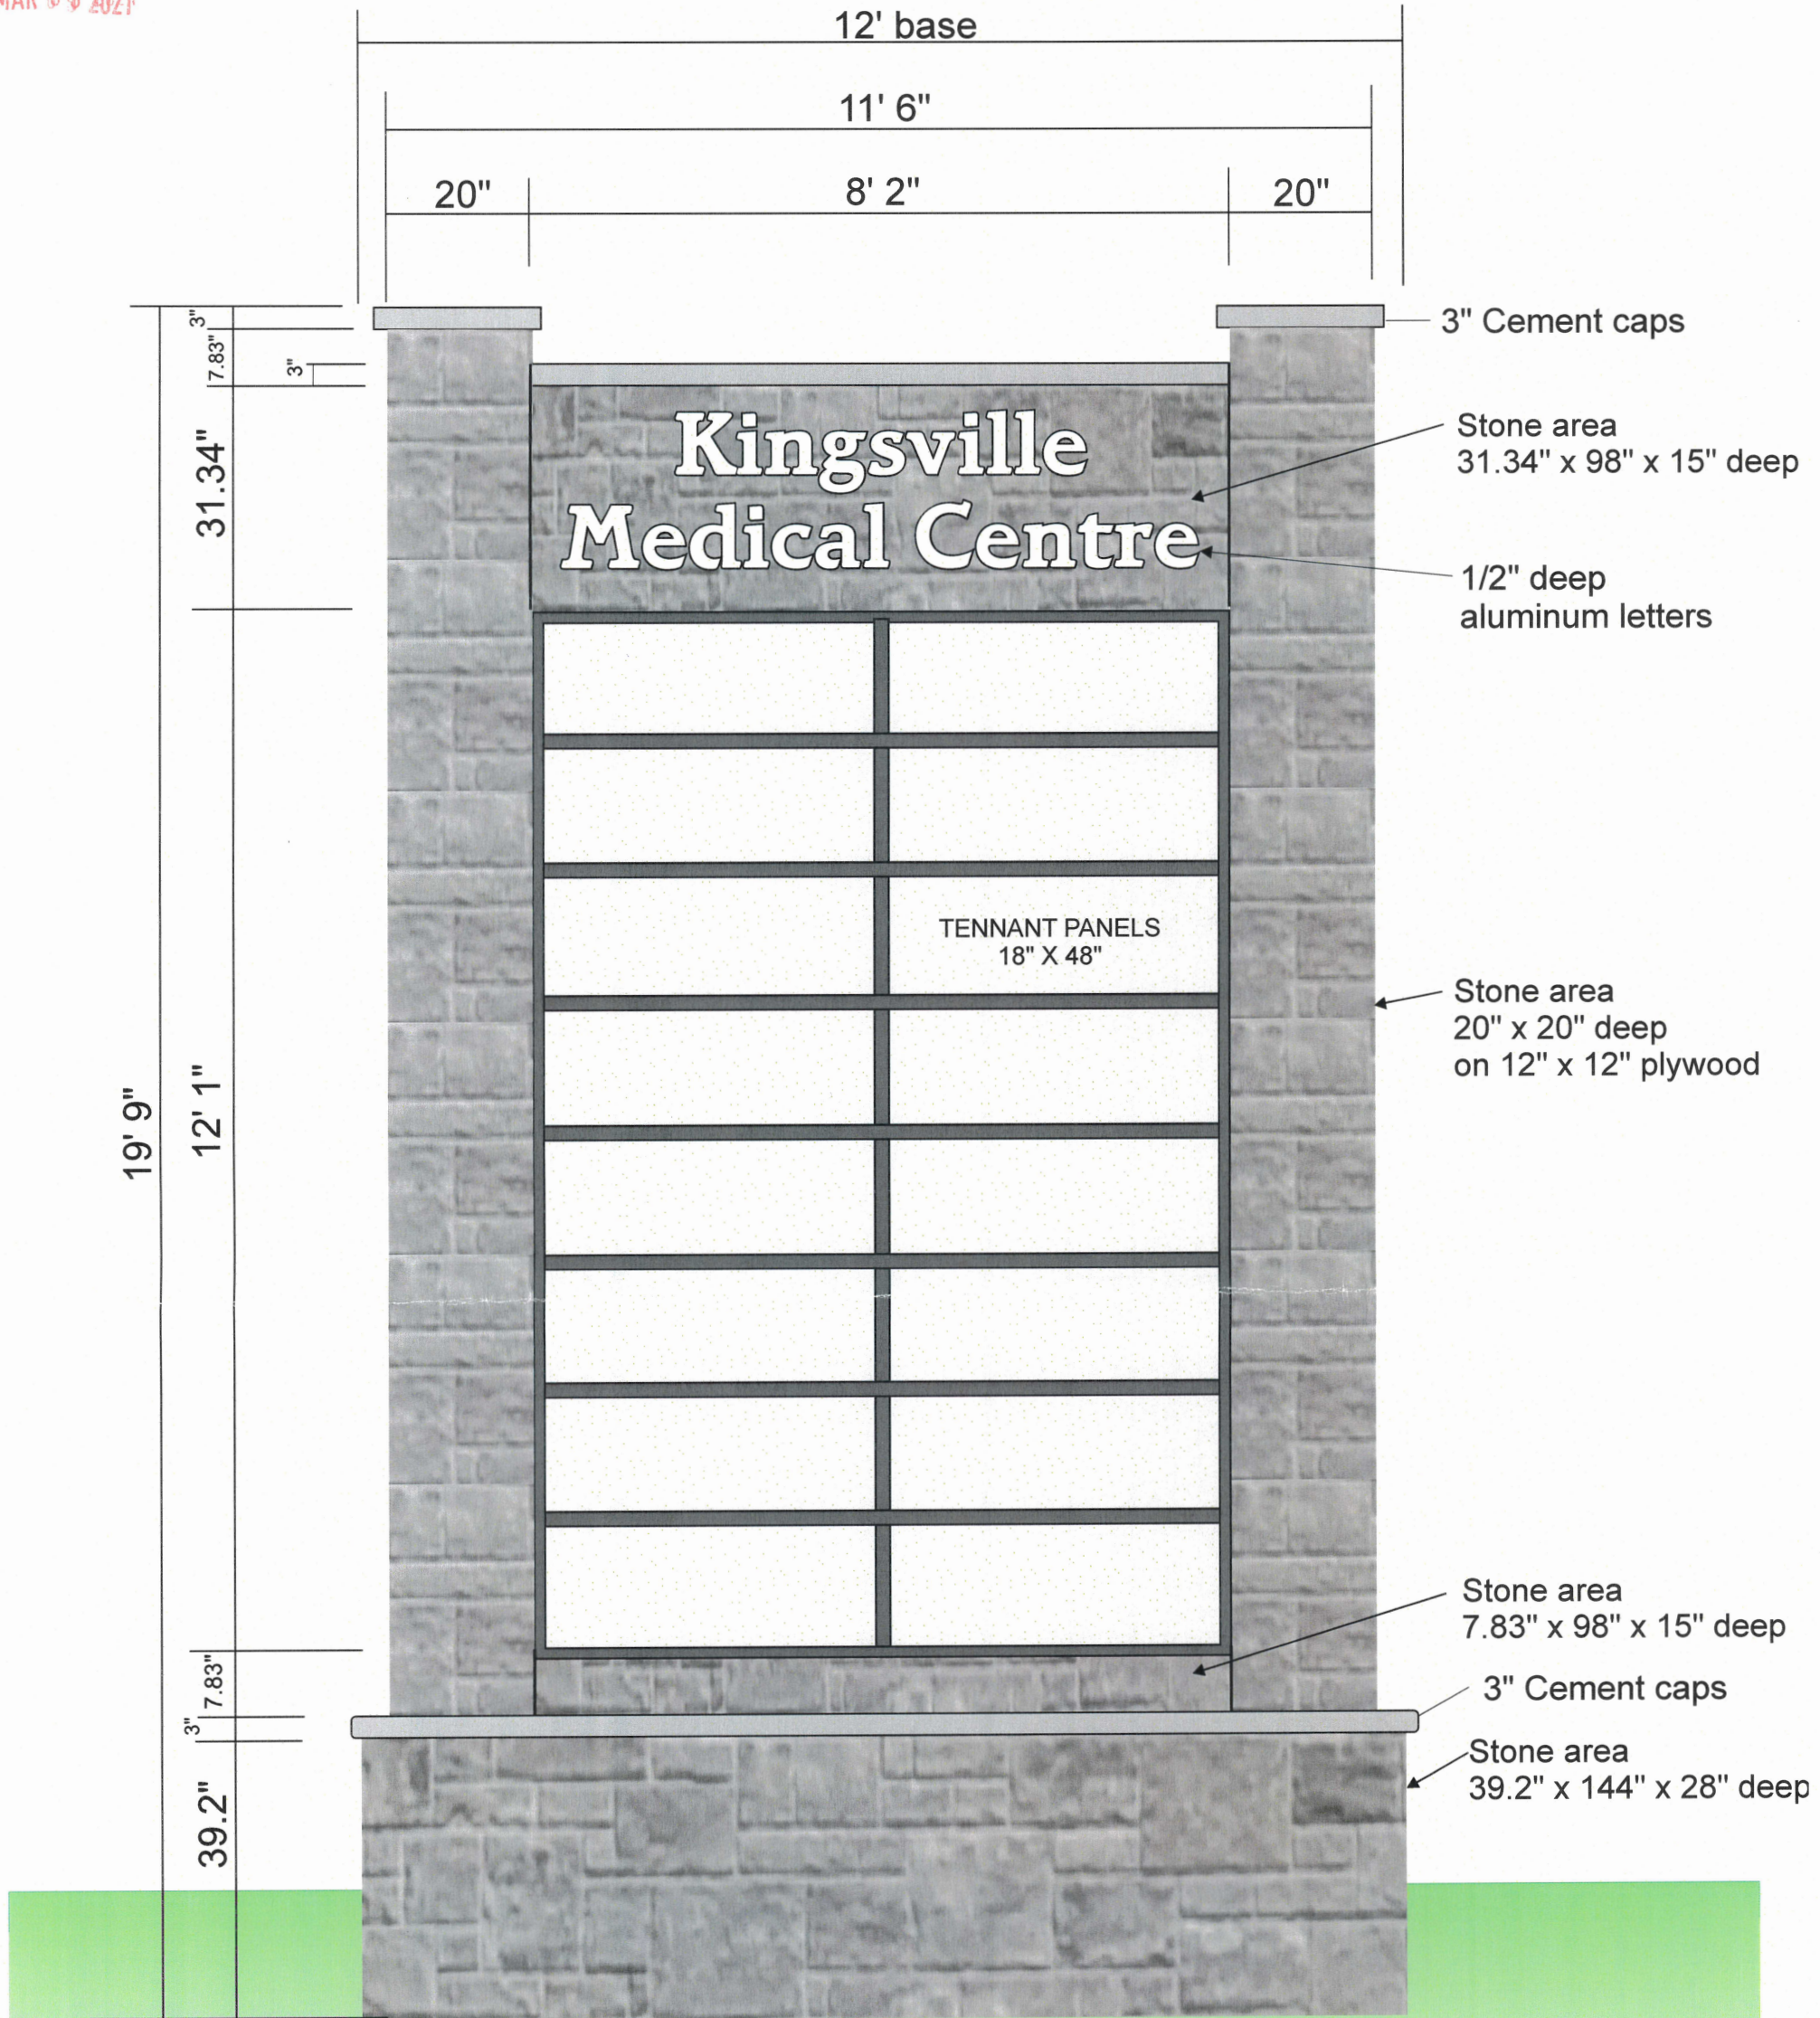

www.rolandesigns.com
3240 Jefferson Blvd., Windsor, ON
N8T 2W8
519.944.6446 | Fax: 519.944.2942

This design and concept is the exclusive property of Roland's Neon Signs.


Customer **Kingsville Medical Centre**
Address **200 Main St, East**
Kingsville, On

Job No. **M201001-1** Date **Oct 1, 2020**
Design Sales MP Page **1**
Revision

CONCEPT
Not for production.
 SHOP READY
Ready for production.

Signature _____ Date _____
APPROVED AS IS AS NOTED

RECEIVED
MAR 09 2021

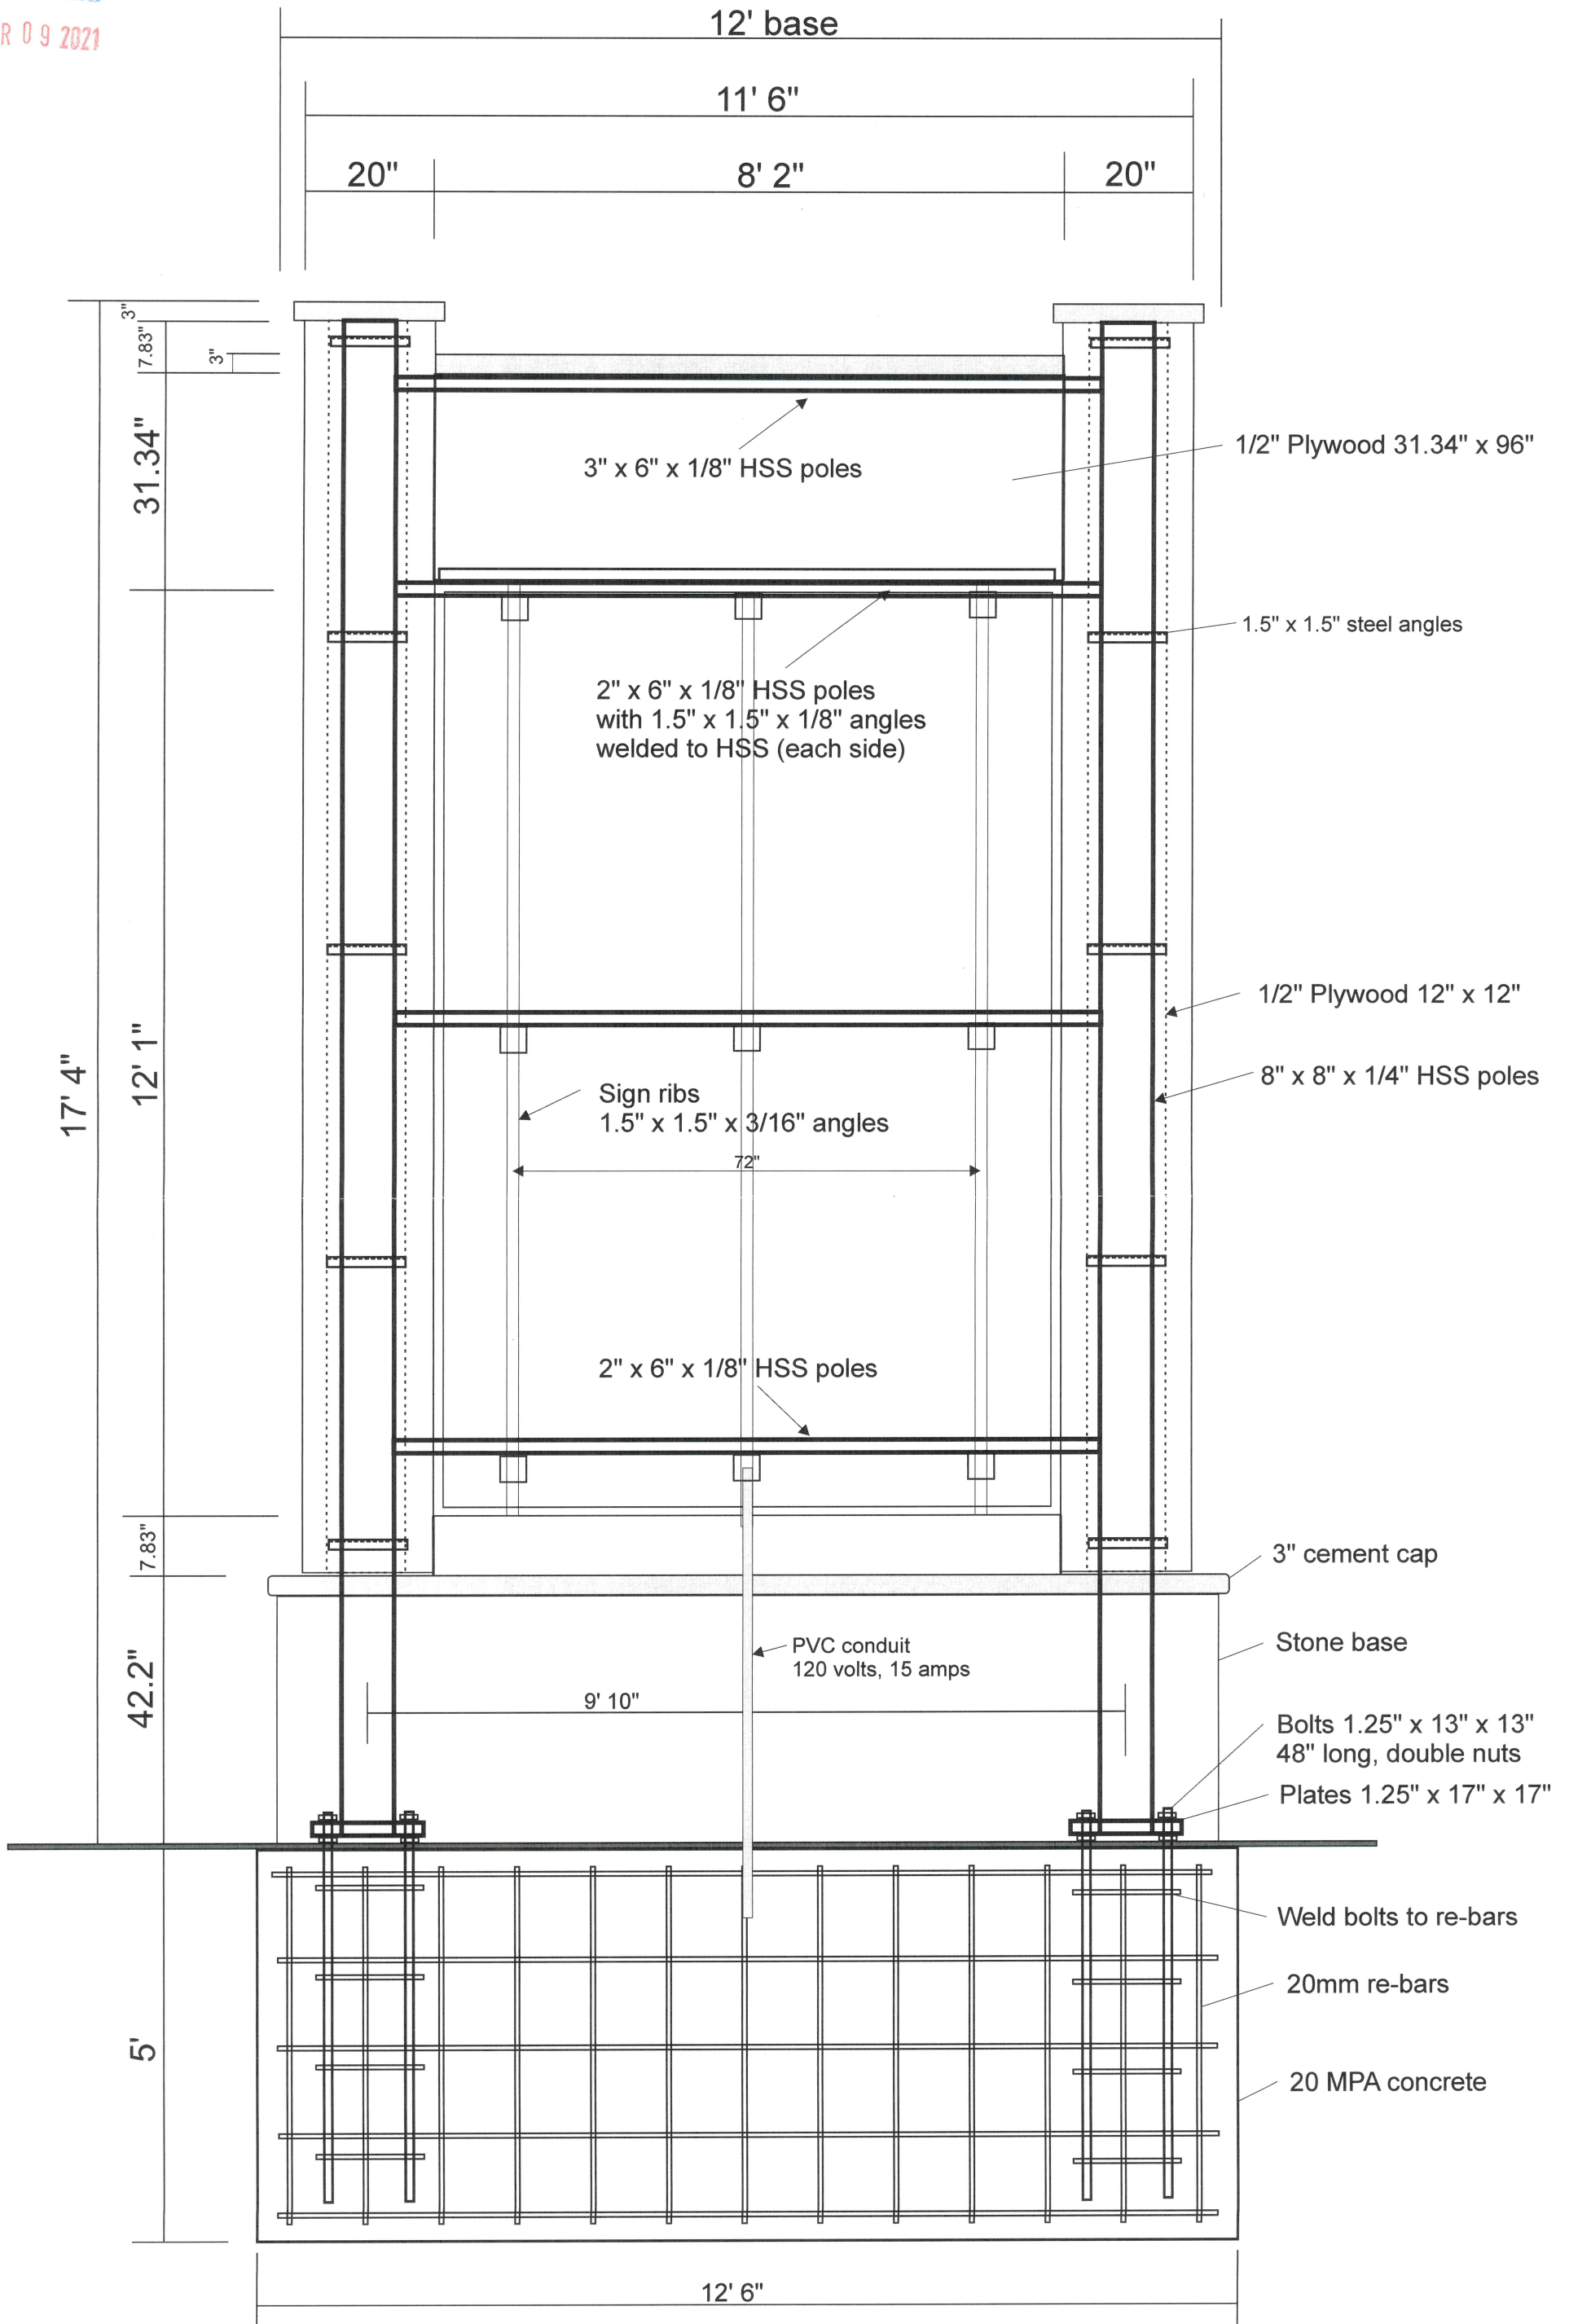

www.rolandesigns.com
3240 Jefferson Blvd., Windsor, ON
N8T 2W8
519.944.6446 | Fax: 519.944.2942

This design and concept is the exclusive property of Roland's Neon Signs.

Customer **Kingsville Medical Centre**
Address **200 Main St, East**
Kingsville, On

Job No. **M201001** Date **Oct 1, 2020**
Design Sales MP Page **2**
Revision

CONCEPT
Not for production.

SHOP READY
Ready for production.

Signature: _____ Date: _____
 APPROVED AS IS AS NOTED

