




# LIONS PARK PHASE 2 DEVELOPMENT—ORIGINAL

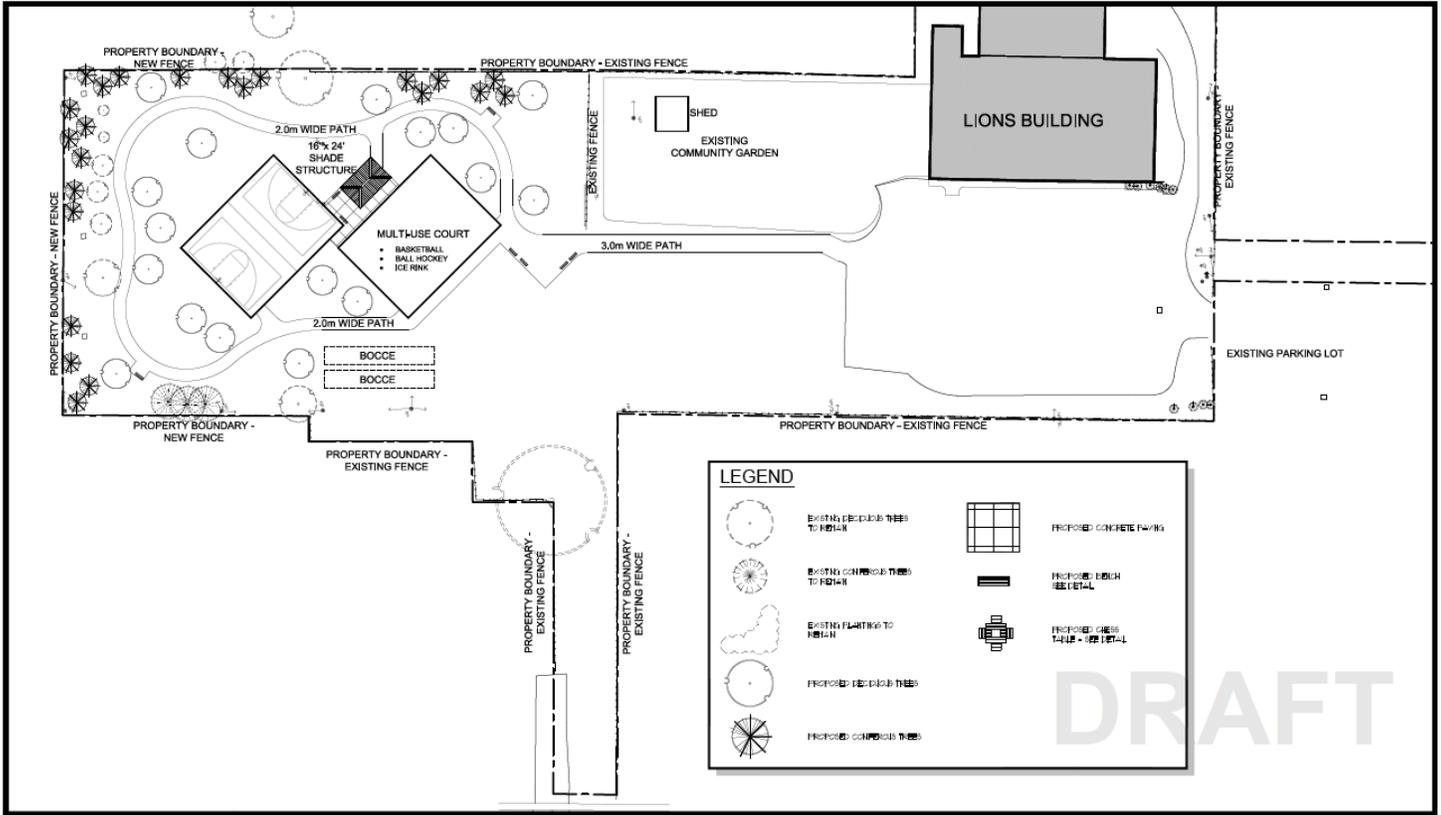

# LIONS PARK PHASE 2 DEVELOPMENT—PROPOSED REVISIONS

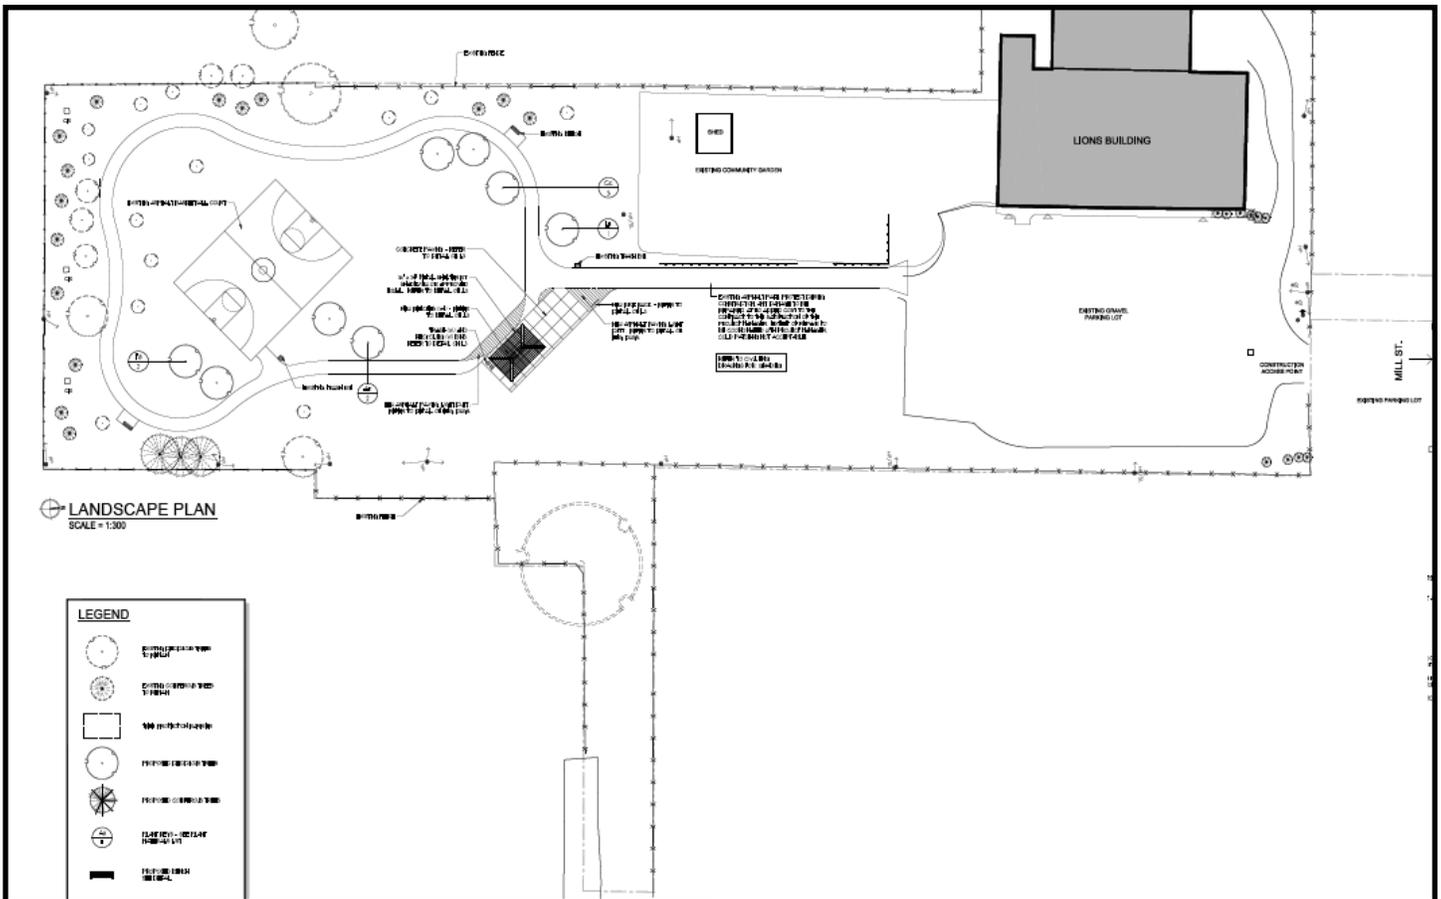

# LIONS PARK MASTER PLAN (PHASE 4) — ORIGINAL

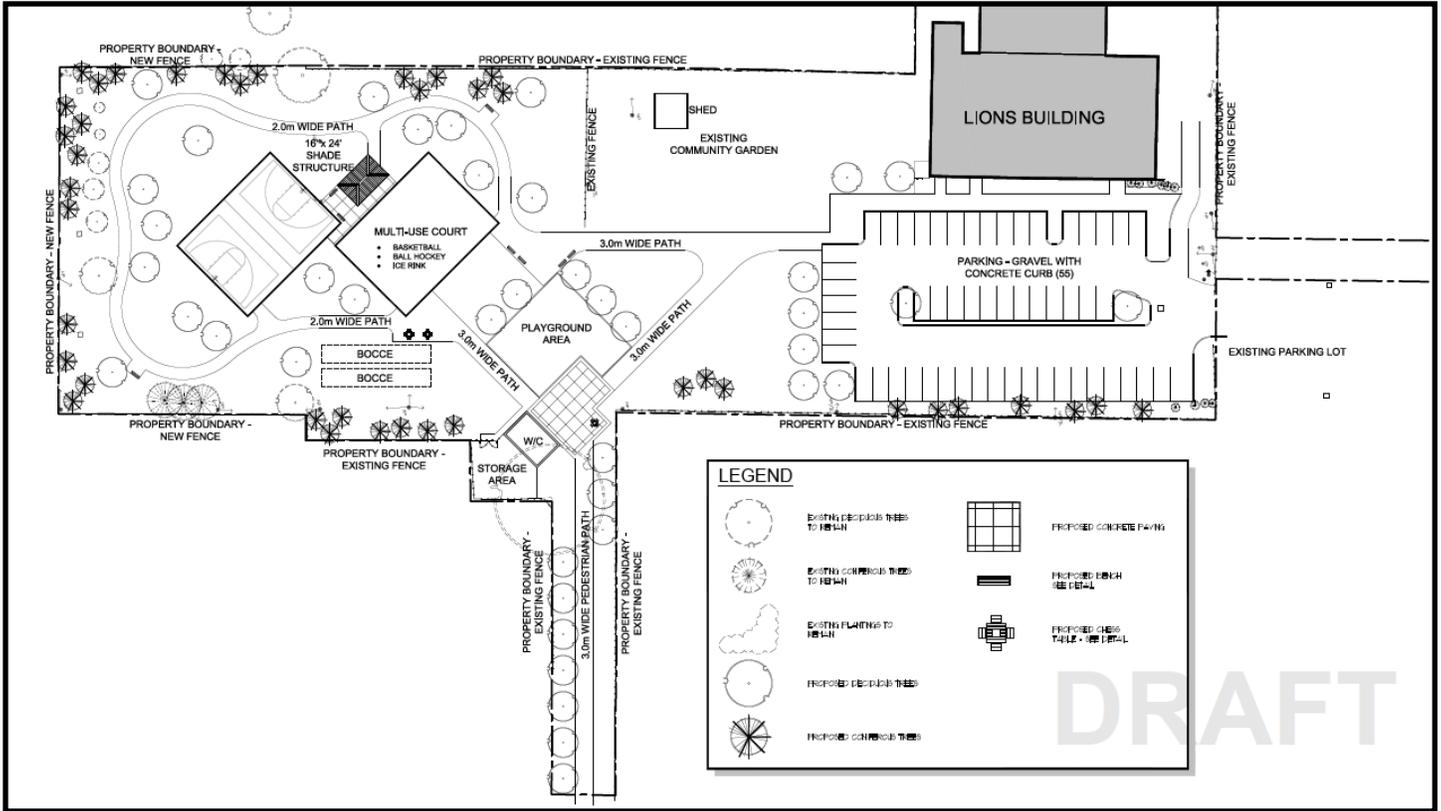

# LIONS PARK MASTER PLAN (PHASE 4) — PROPOSED REVISIONS

