


Appendix A

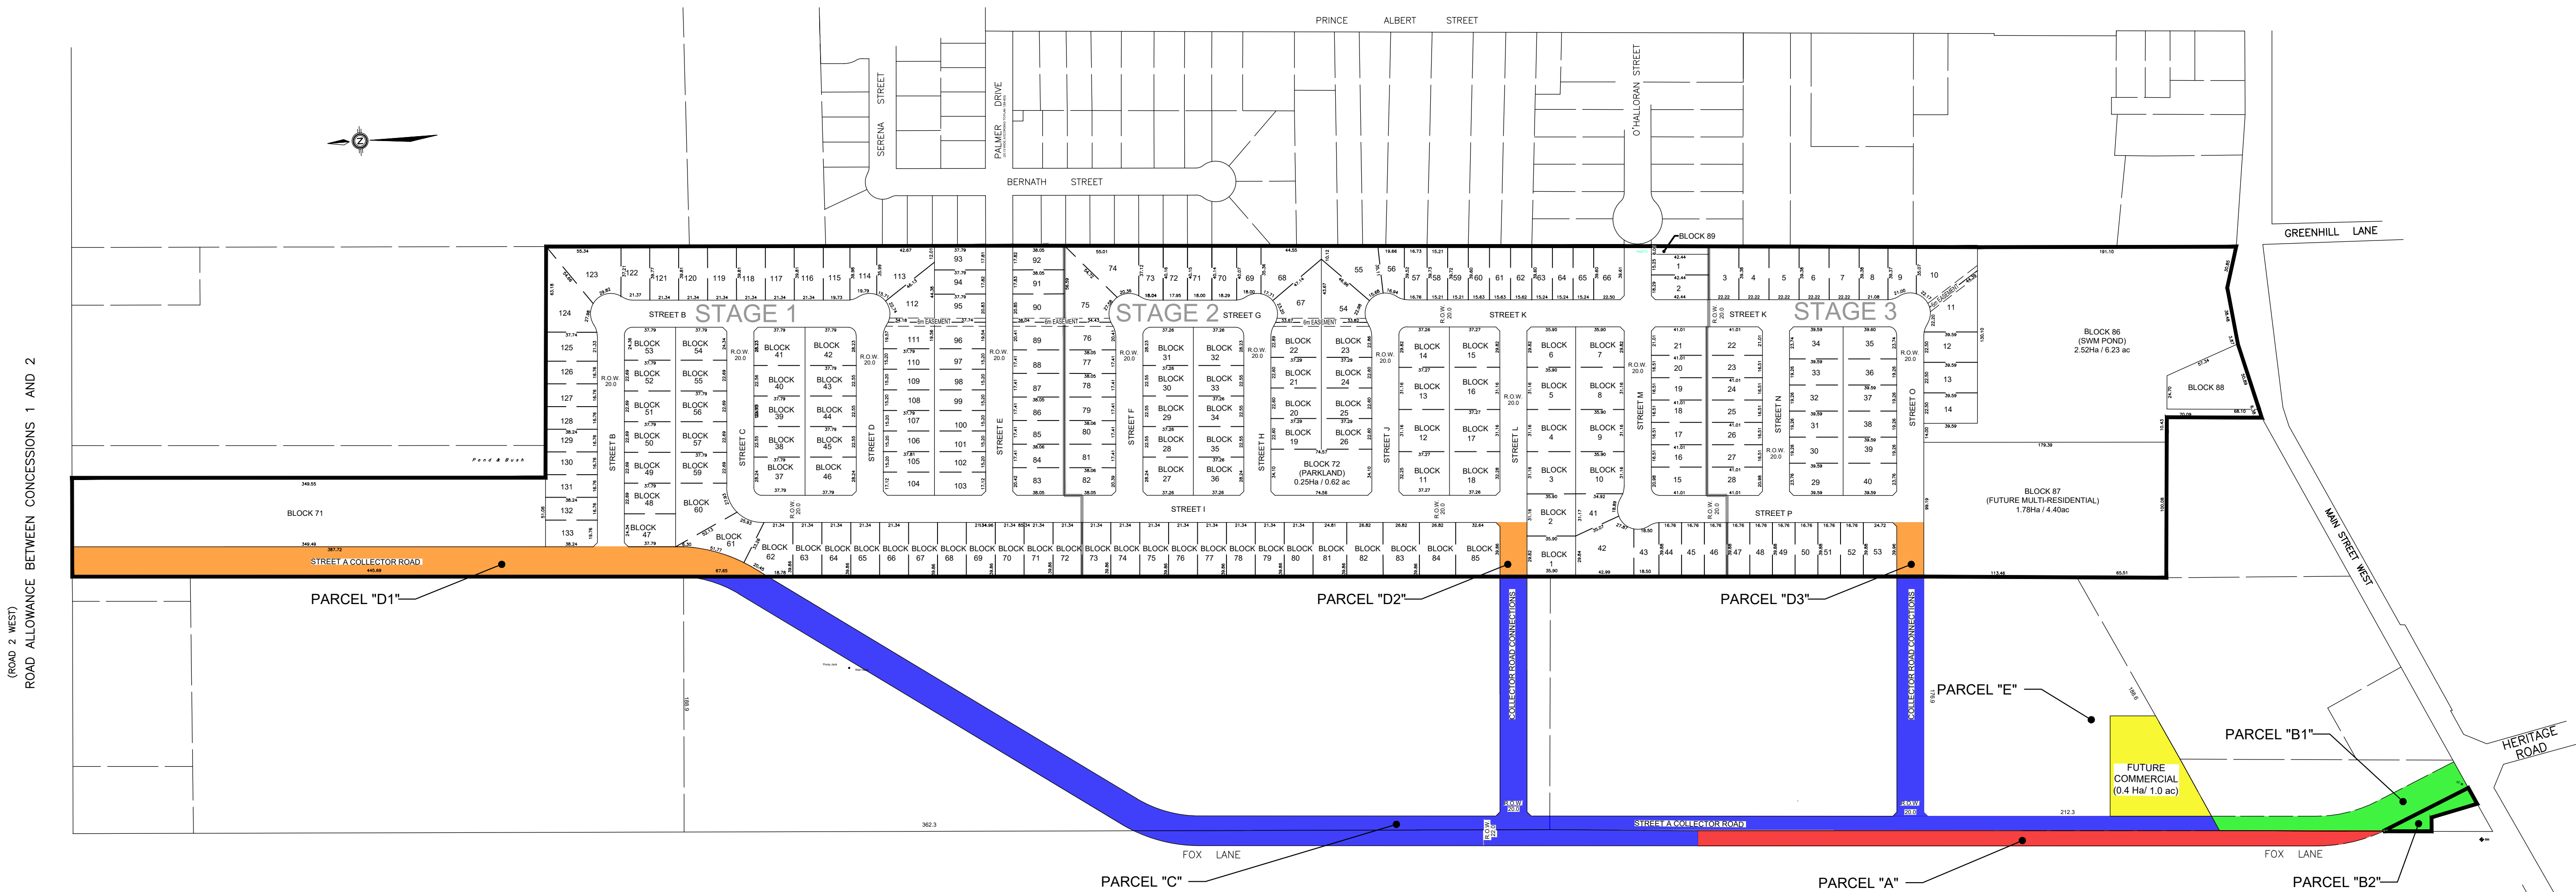

OWNERS INFORMATION:		SCHEDULE - "A"	
		WEST SIDE COLLECTOR ROAD ALIGNMENT PLAN	
EDWARDS (PARCEL "A")	- 0.5 Ha/ 1.3 ac	1 Sheet No.	
1903357 (PARCEL "B1", "B2")	- 0.4 Ha/ 1.0 ac		
NOAH HOMES (PARCEL "C")	- 2.8 Ha/ 6.8 ac	Scale: 1:2,500	Drawn By: KRK
AMICO (PARCELS "D1", "D2", "D3")	- 1.2 Ha/ 3.0 ac	Date: 08/09/2021	Checked By: CP
FUTURE COMMERCIAL (PARCEL "E")	- 0.4 Ha/ 1.0 ac		