
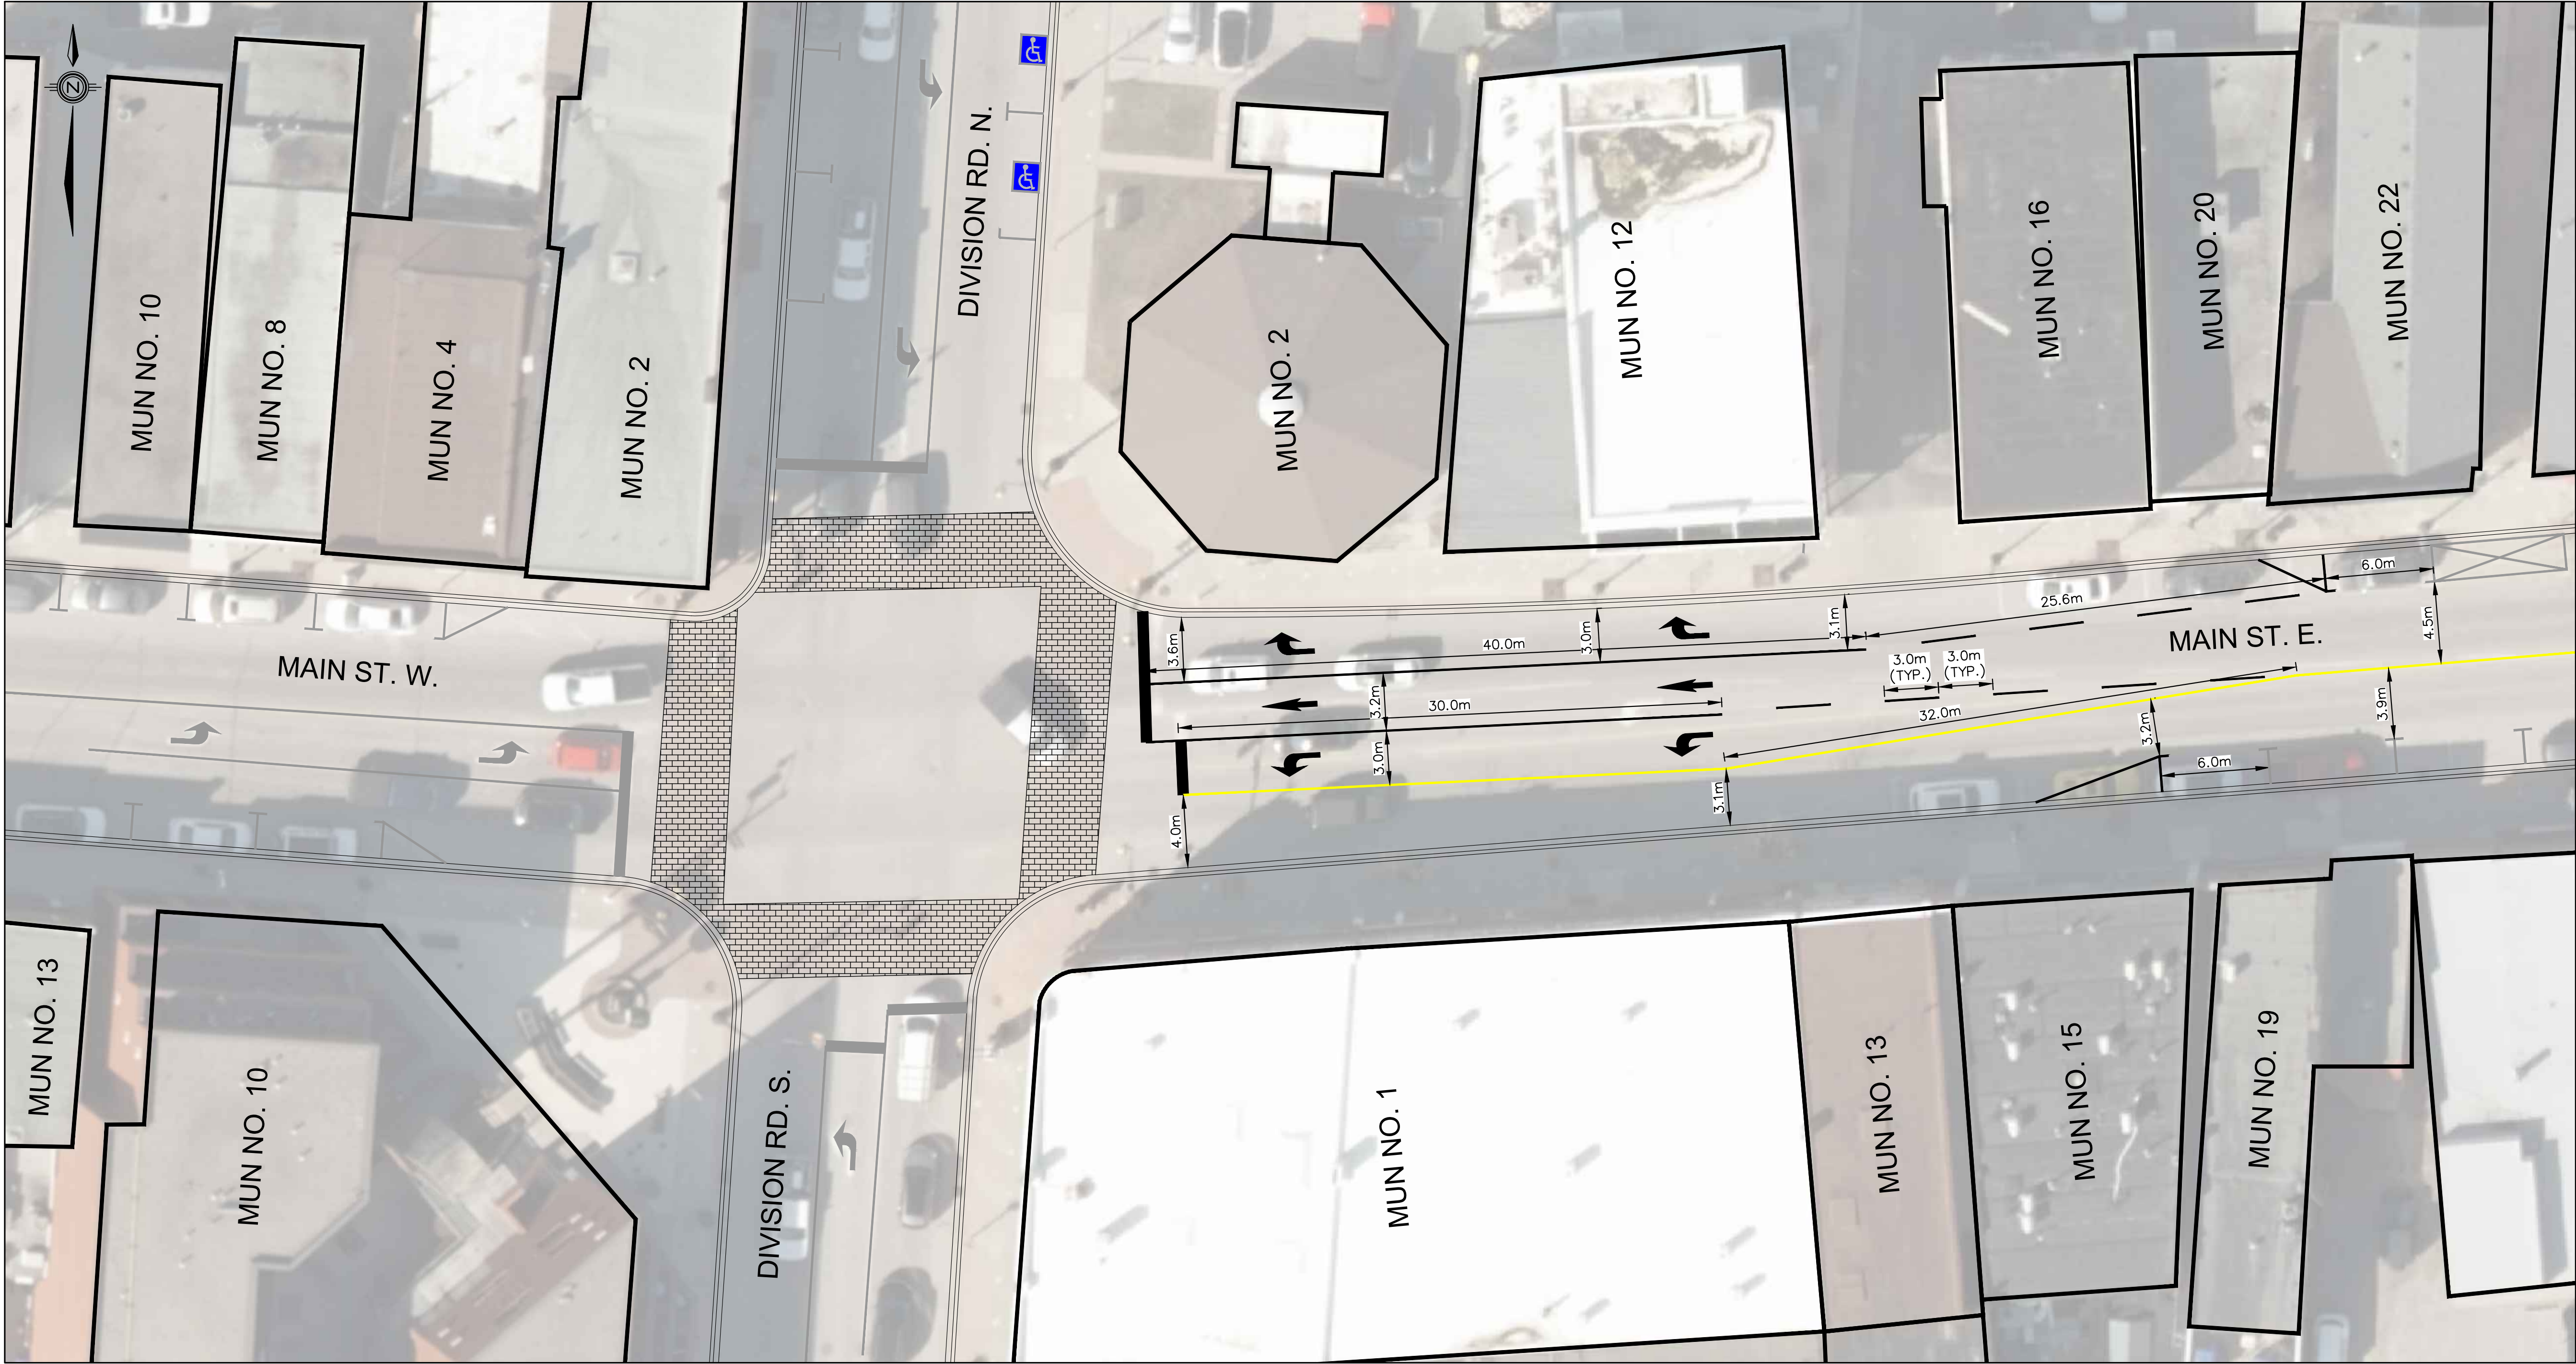


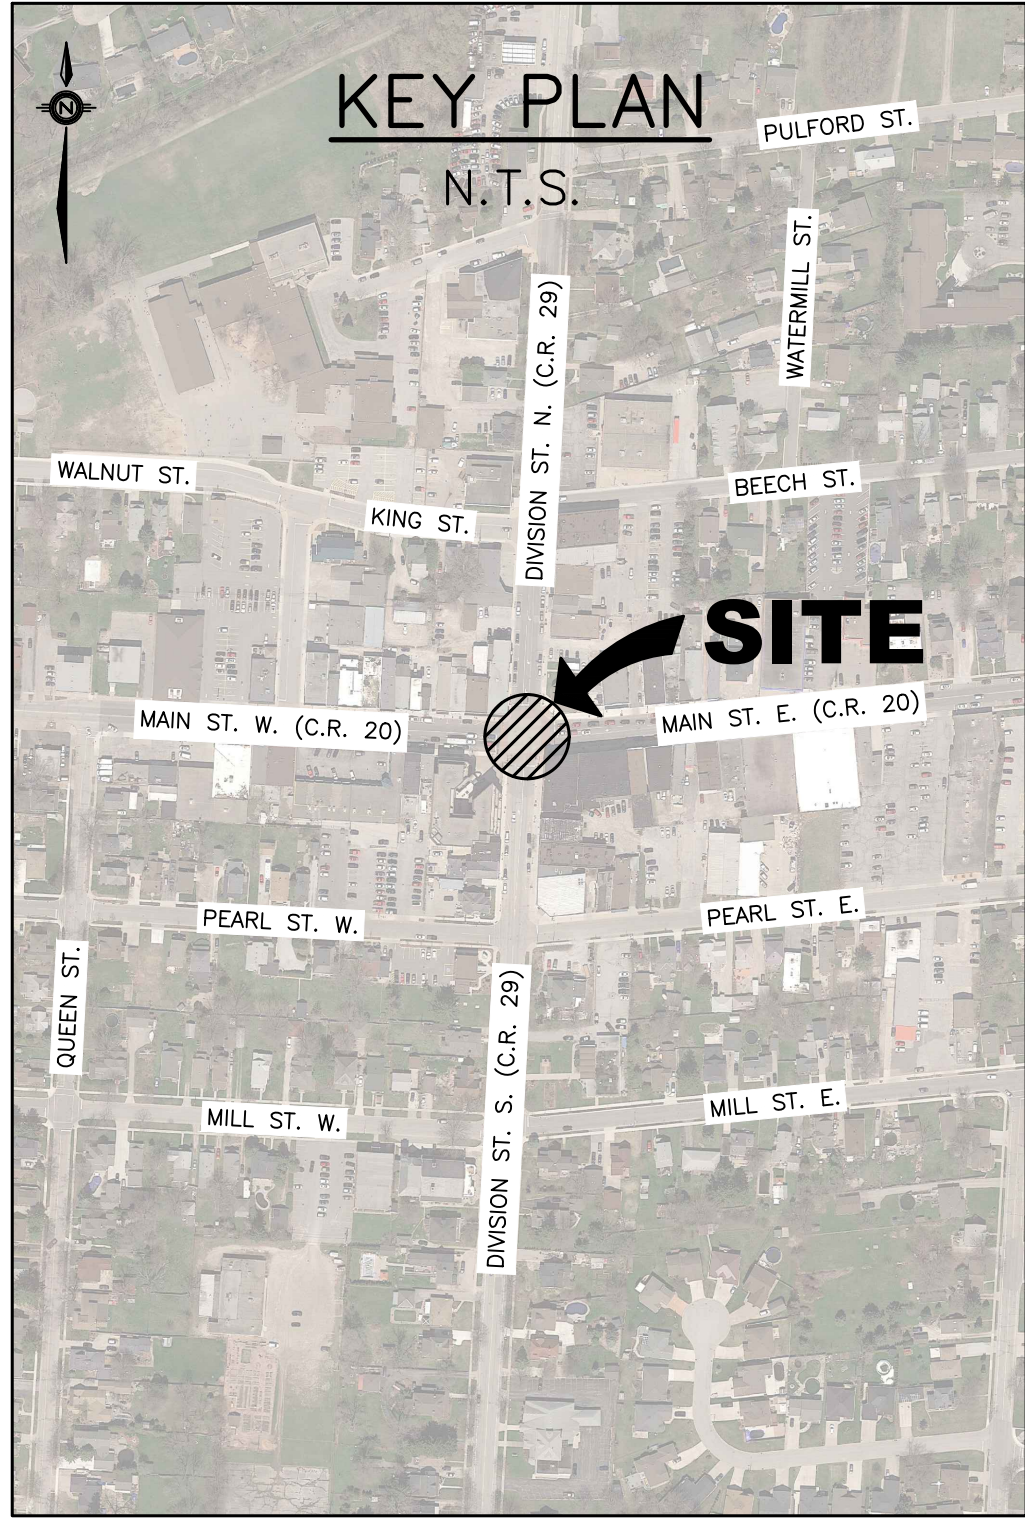

ALTERNATIVE B: ON-STREET PARKING REMOVAL