



Greater Essex County District School Board
Kingsville K-12 School


ARCHITECTURAL SITE PLAN - OVERALL

DESCRIPTION: ARCHITECTURAL SITE PLAN - OVERALL

ARCHITECTURAL SITE PLAN - OVERALL

Greater Essex County District School Board
Kingsville K-12 School

SPA-1

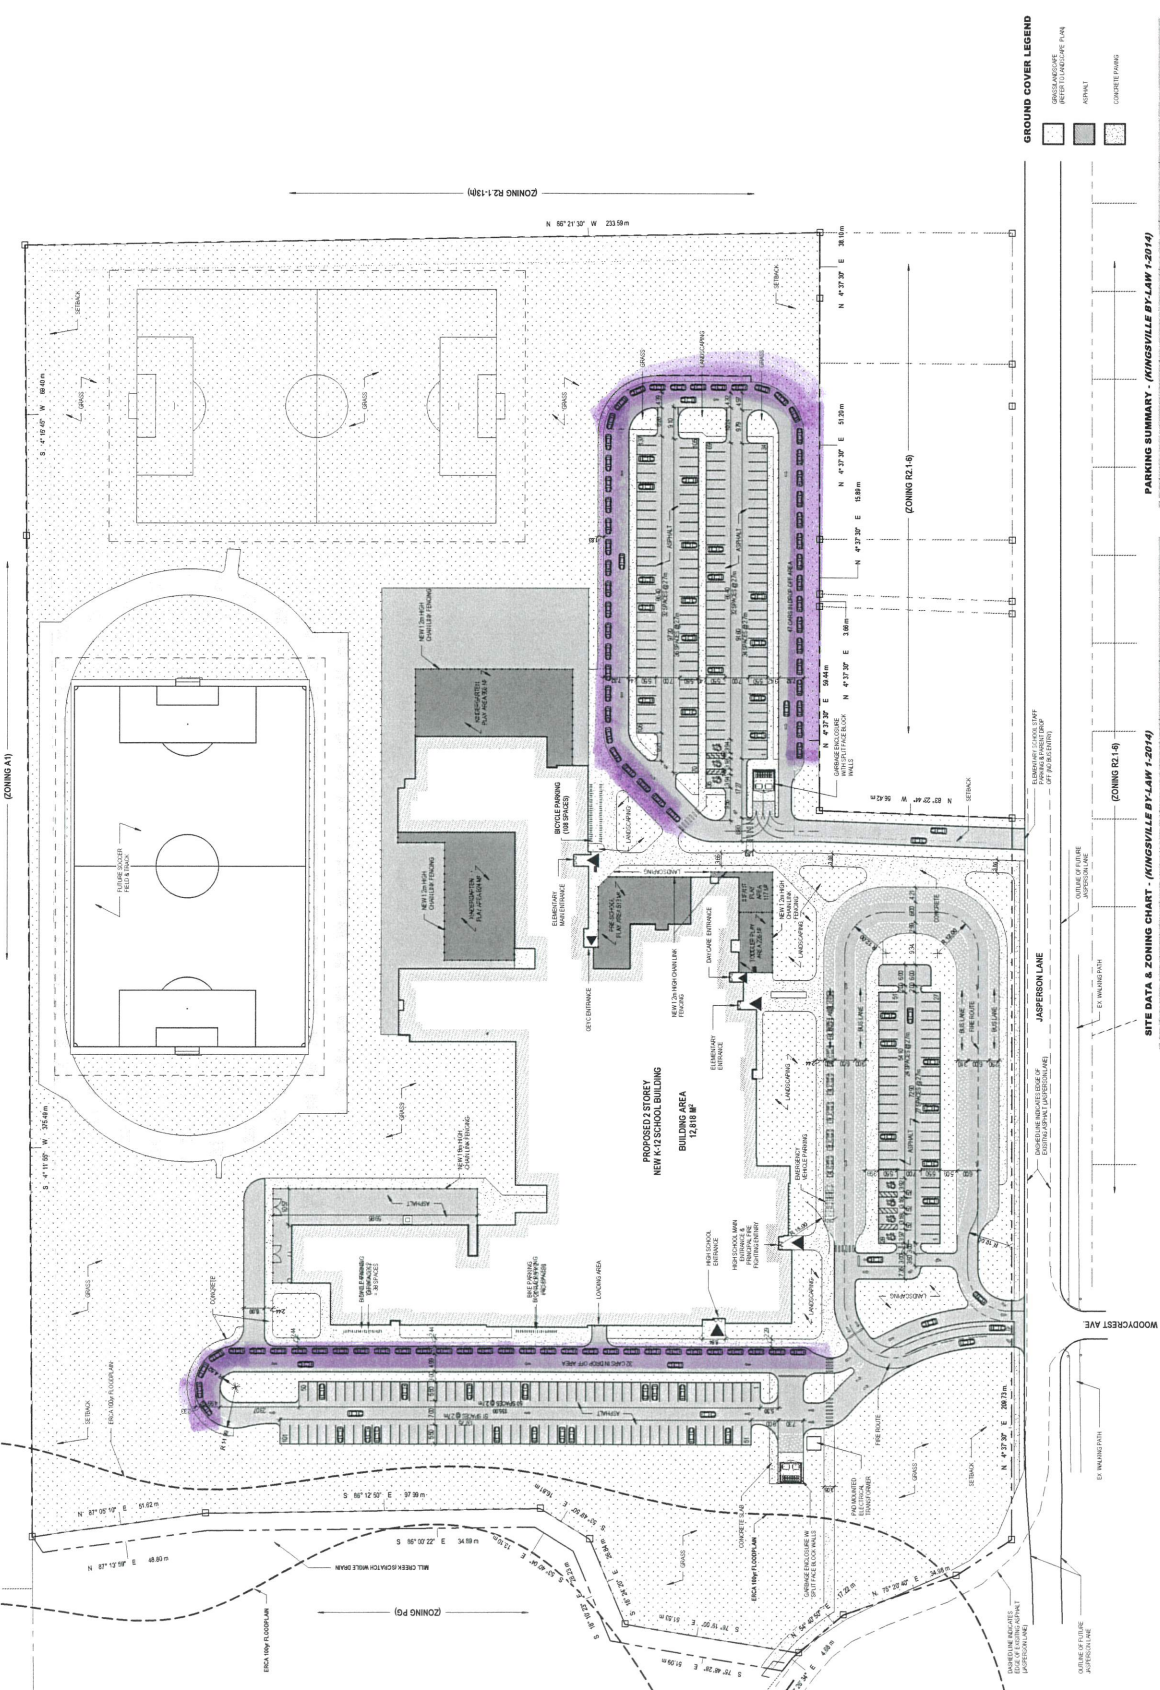

SITE DATA & ZONING CHART - (KINGSVILLE BY-LAW 1-2014)			
No.	DESCRIPTION	REQUIRED	PROVIDED

PARKING SUMMARY - (KINGSVILLE BY-LAW 1-2014)			
No.	DESCRIPTION	REQUIRED	PROVIDED
Purple = student drop off area.