


# Appendix D

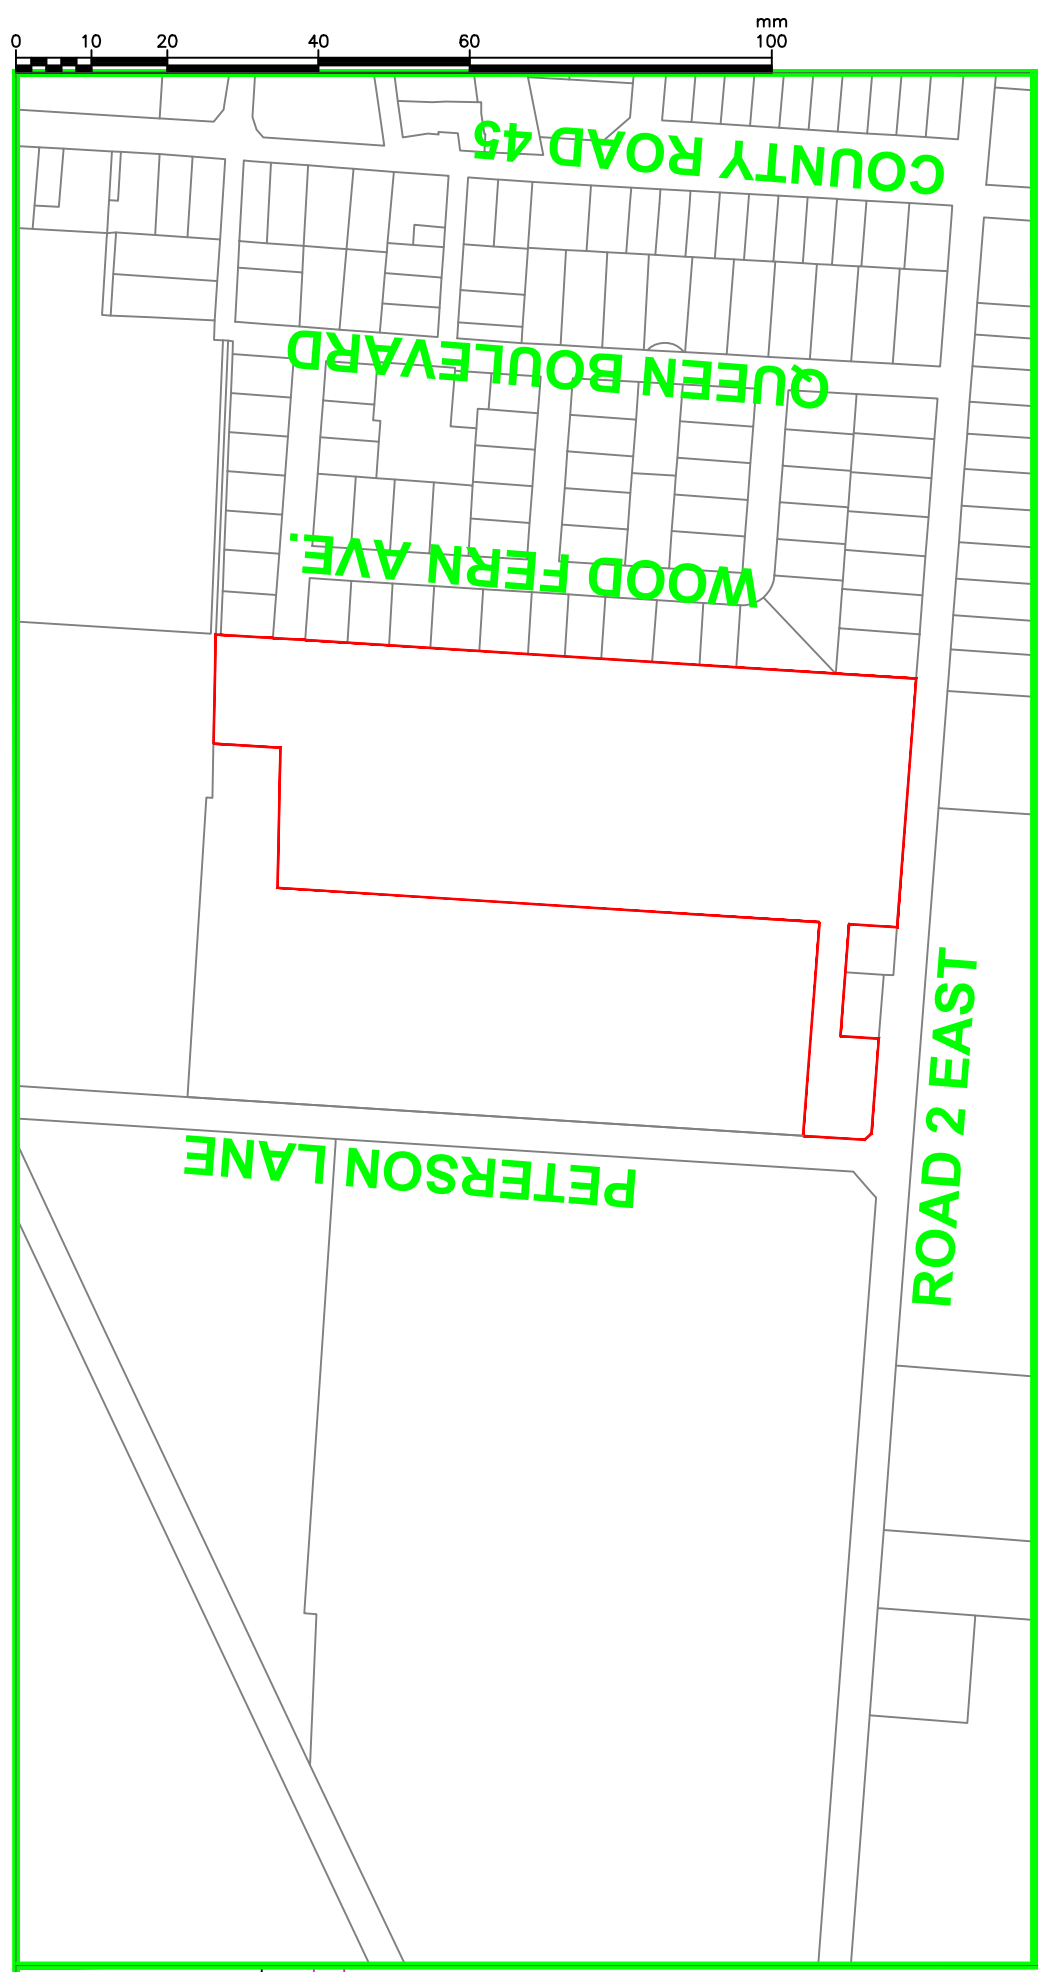

**OWNER'S CERTIFICATE**

PART OF LOT 9  
CONCESSION 2 EASTERN DIVISION  
(GEOGRAPHIC TOWNSHIP OF GOSFIELD SOUTH)  
IN THE  
TOWN OF KINGSVILLE  
IN THE  
COUNTY OF ESSEX, ONTARIO

OWNER'S CERTIFICATE  
WE HEREBY AUTHORIZE THE FILING OF THIS DRAFT PLAN FOR APPROVAL.


DATE: \_\_\_\_\_ SIGNED: \_\_\_\_\_  
1552843 ONTARIO LTD.

DATE: \_\_\_\_\_ SIGNED: \_\_\_\_\_  
MIVITA HOLDINGS INC.

**SURVEYOR'S CERTIFICATE**

HEREBY CERTIFY THAT THE BOUNDARIES OF THE LANDS TO BE SUBDIVIDED AND THEIR RELATIONSHIP TO THE ADJACENT LANDS ARE ACCURATELY AND CORRECTLY SHOWN ON THIS PLAN.

DATE: \_\_\_\_\_ SIGNED: \_\_\_\_\_  
ONTARIO LAND SURVEYOR

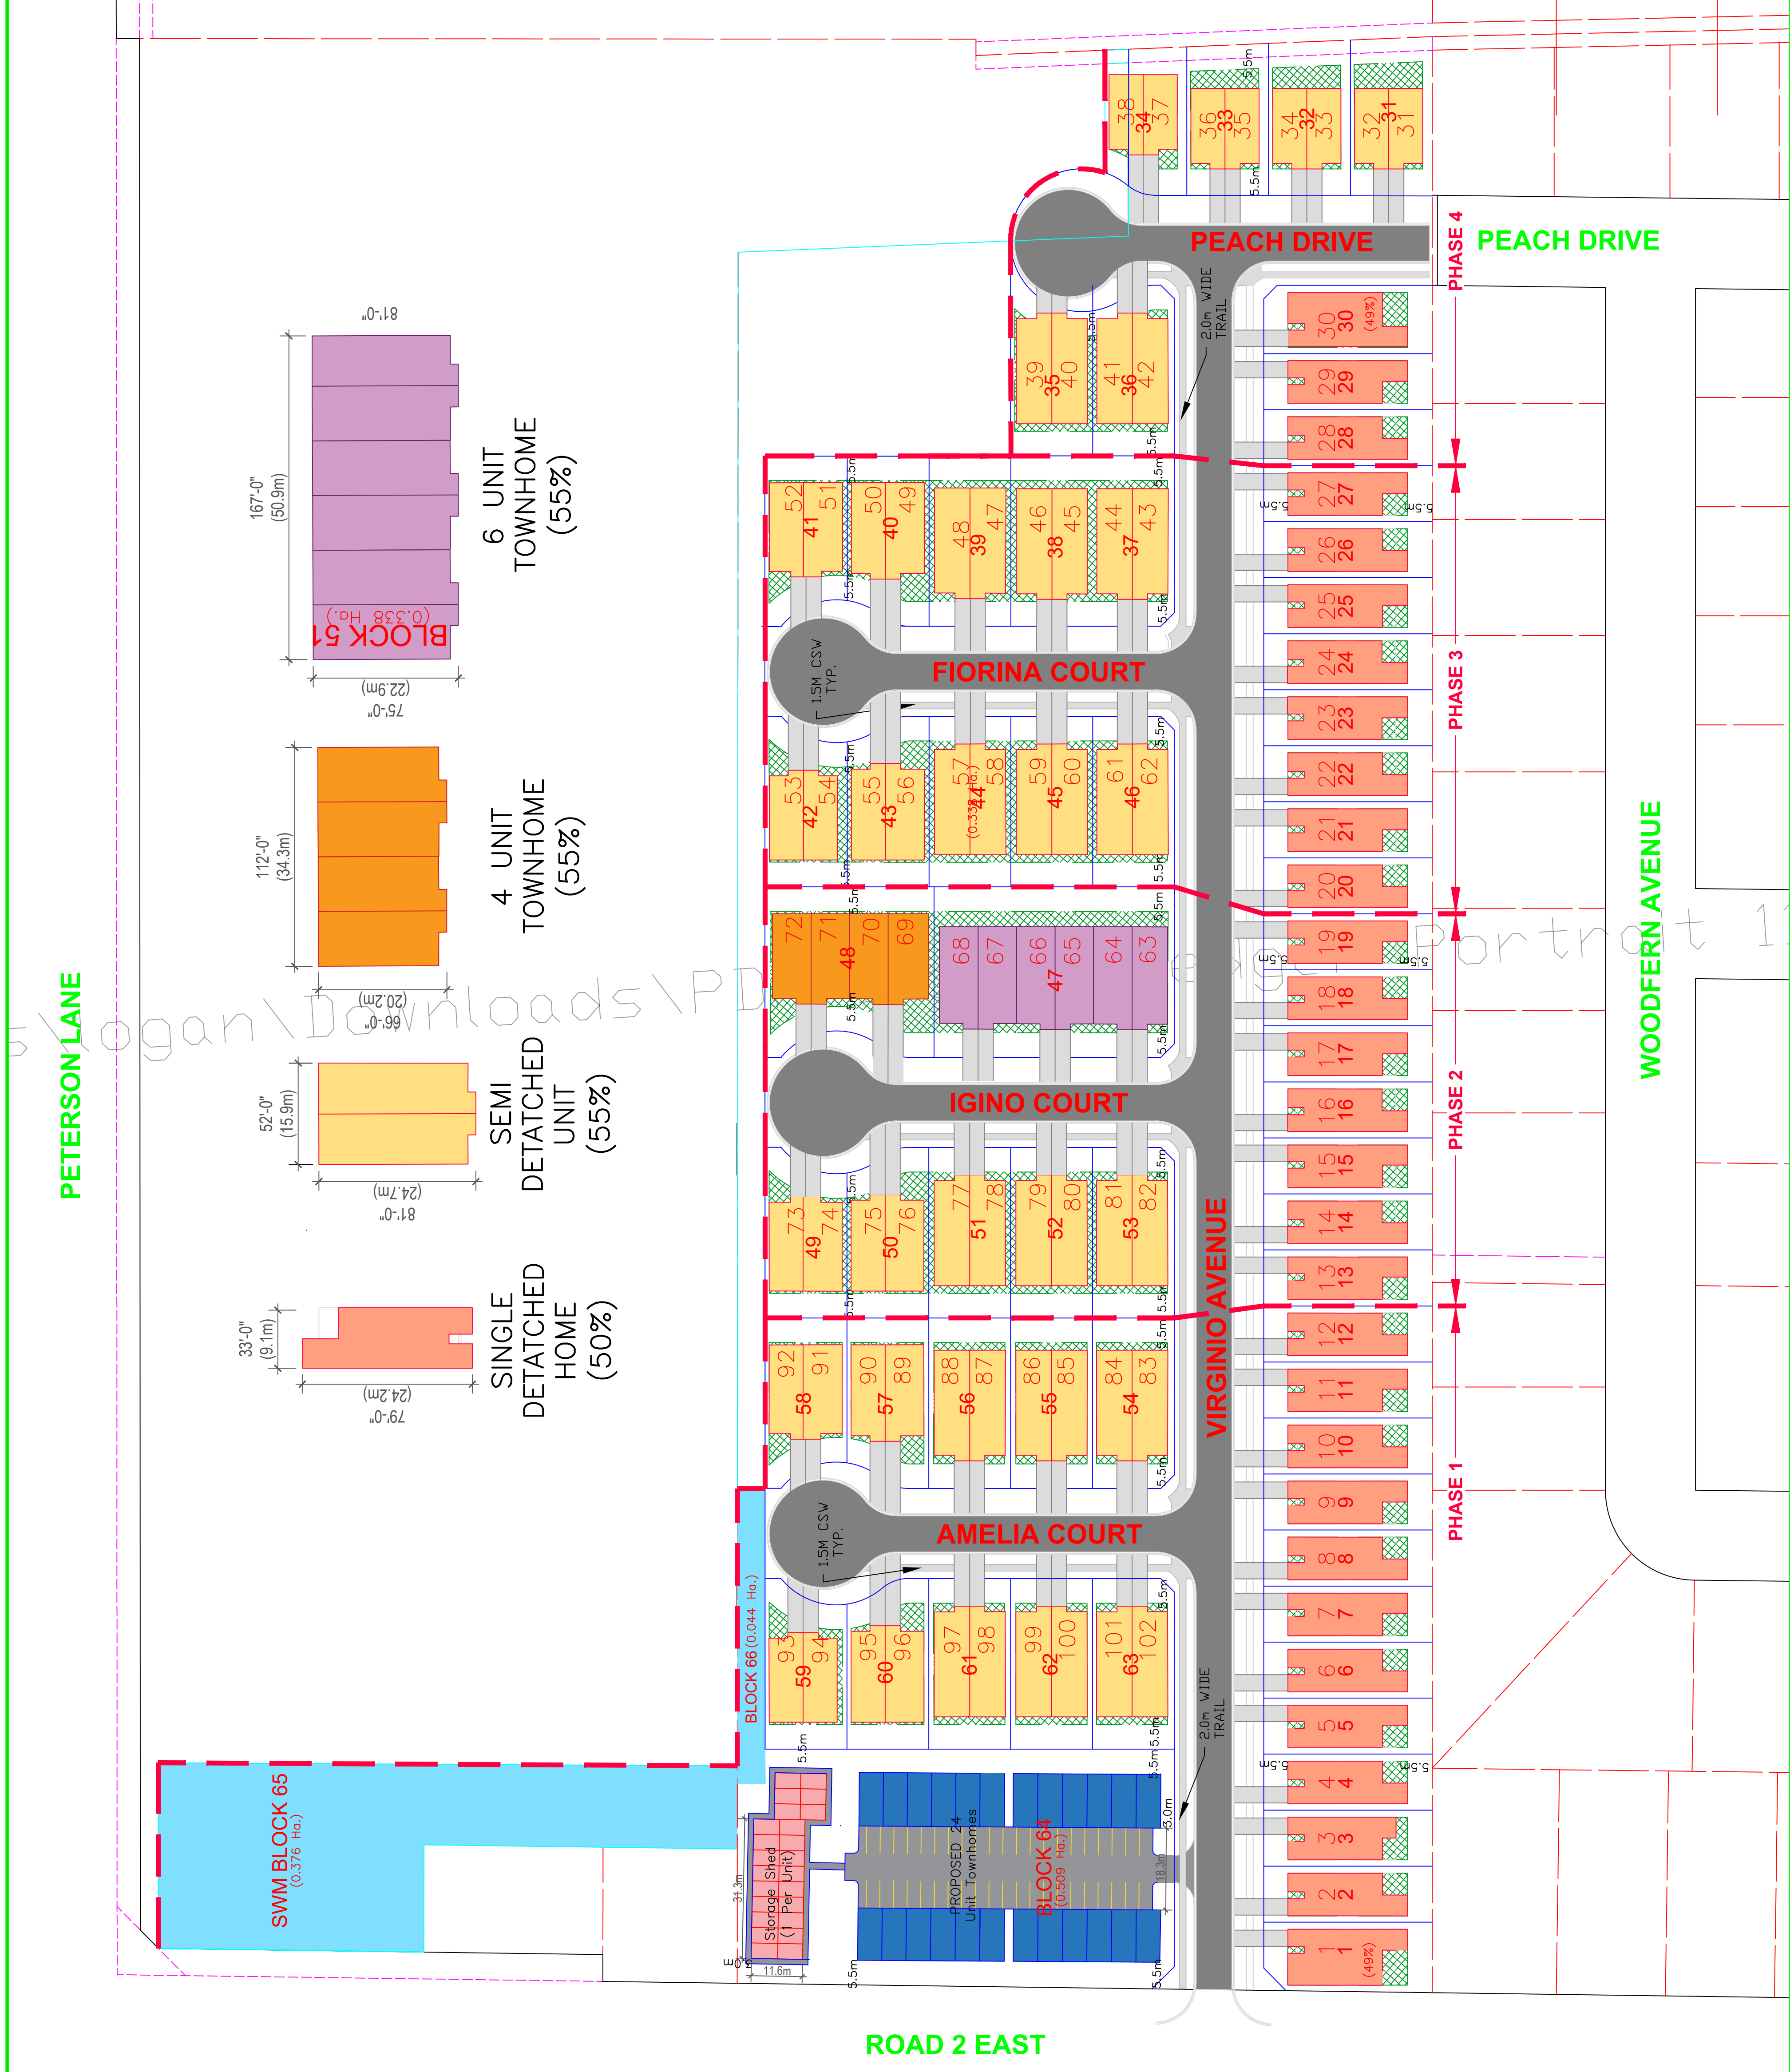

DESIGN: DM	MIVITA ESTATES DEVELOPMENT	PROJECT No.: REI2022E001
DRAWN: DM		SCALE: 1:1000
CHECKED:		SHEET No.: 1 OF 1
DATE: 2024-07-29		
ISSUED FOR: REVISED BLOCKS 48-52		
DATE: 2024-07-29		
BY: 2024-07-29		

NEVAN DEVELOPMENTS

# Virginio Ave

