


Appendix B

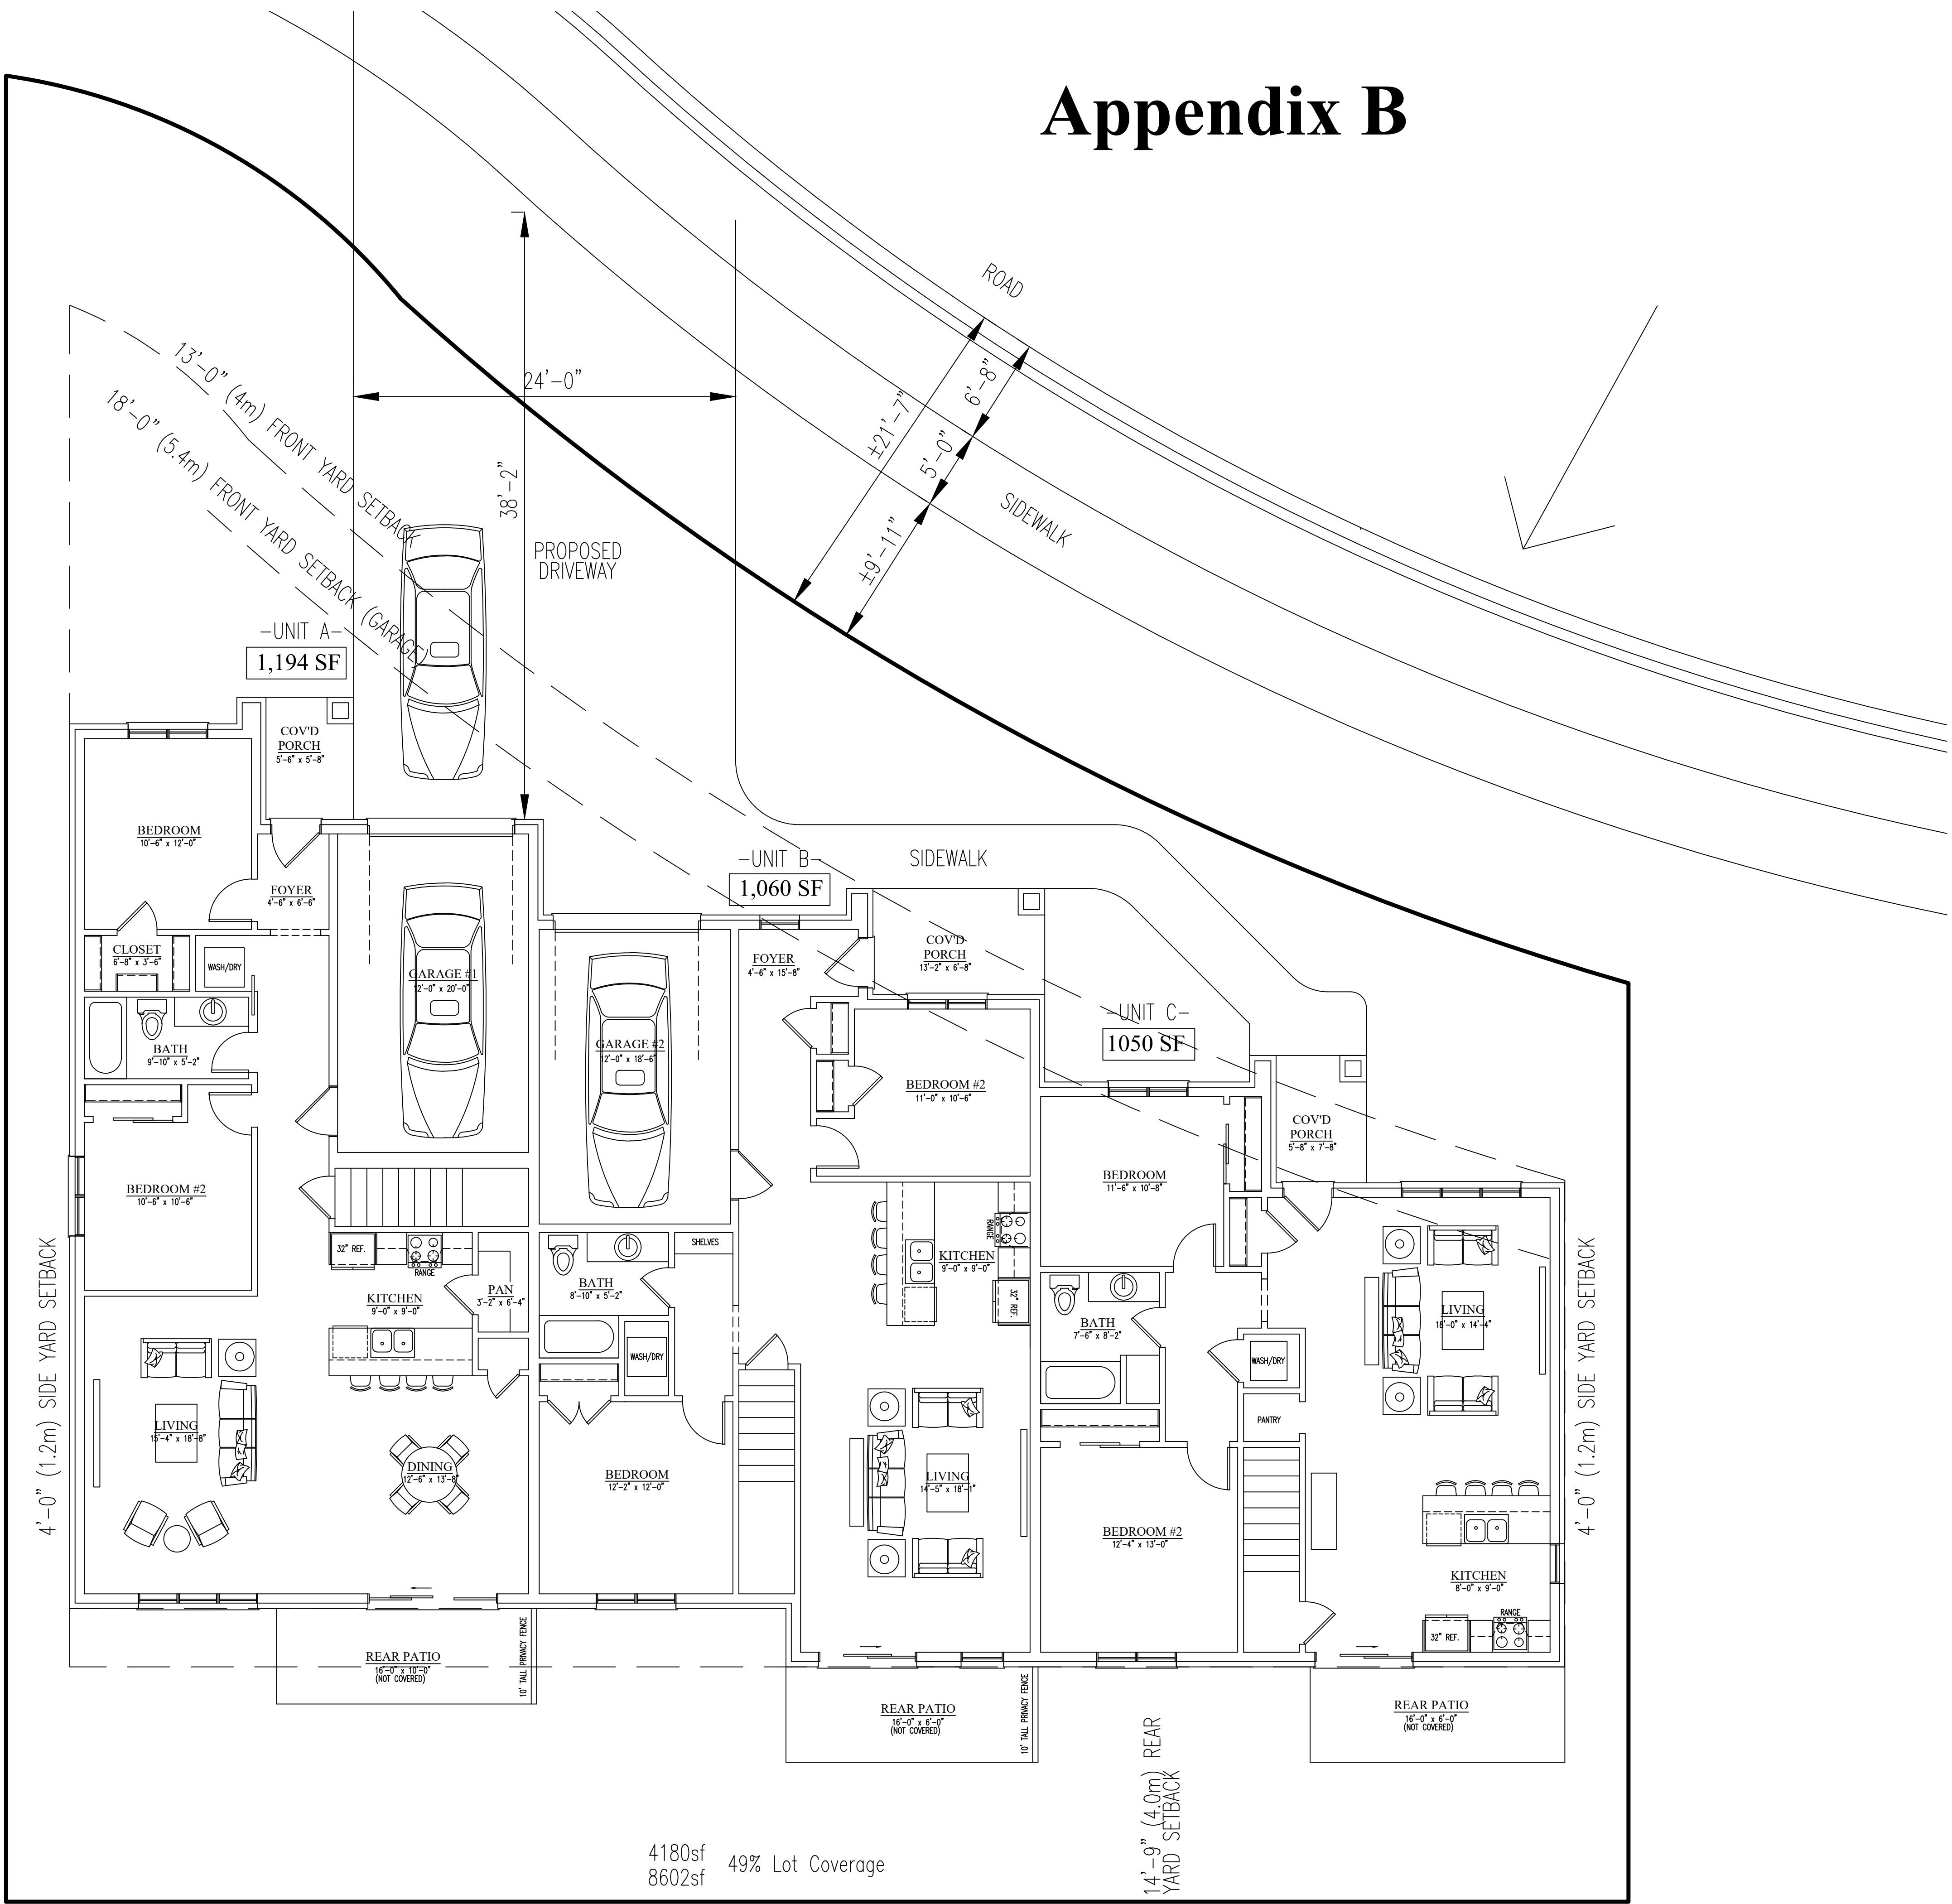

SITE PLAN
NOT TO SCALE