


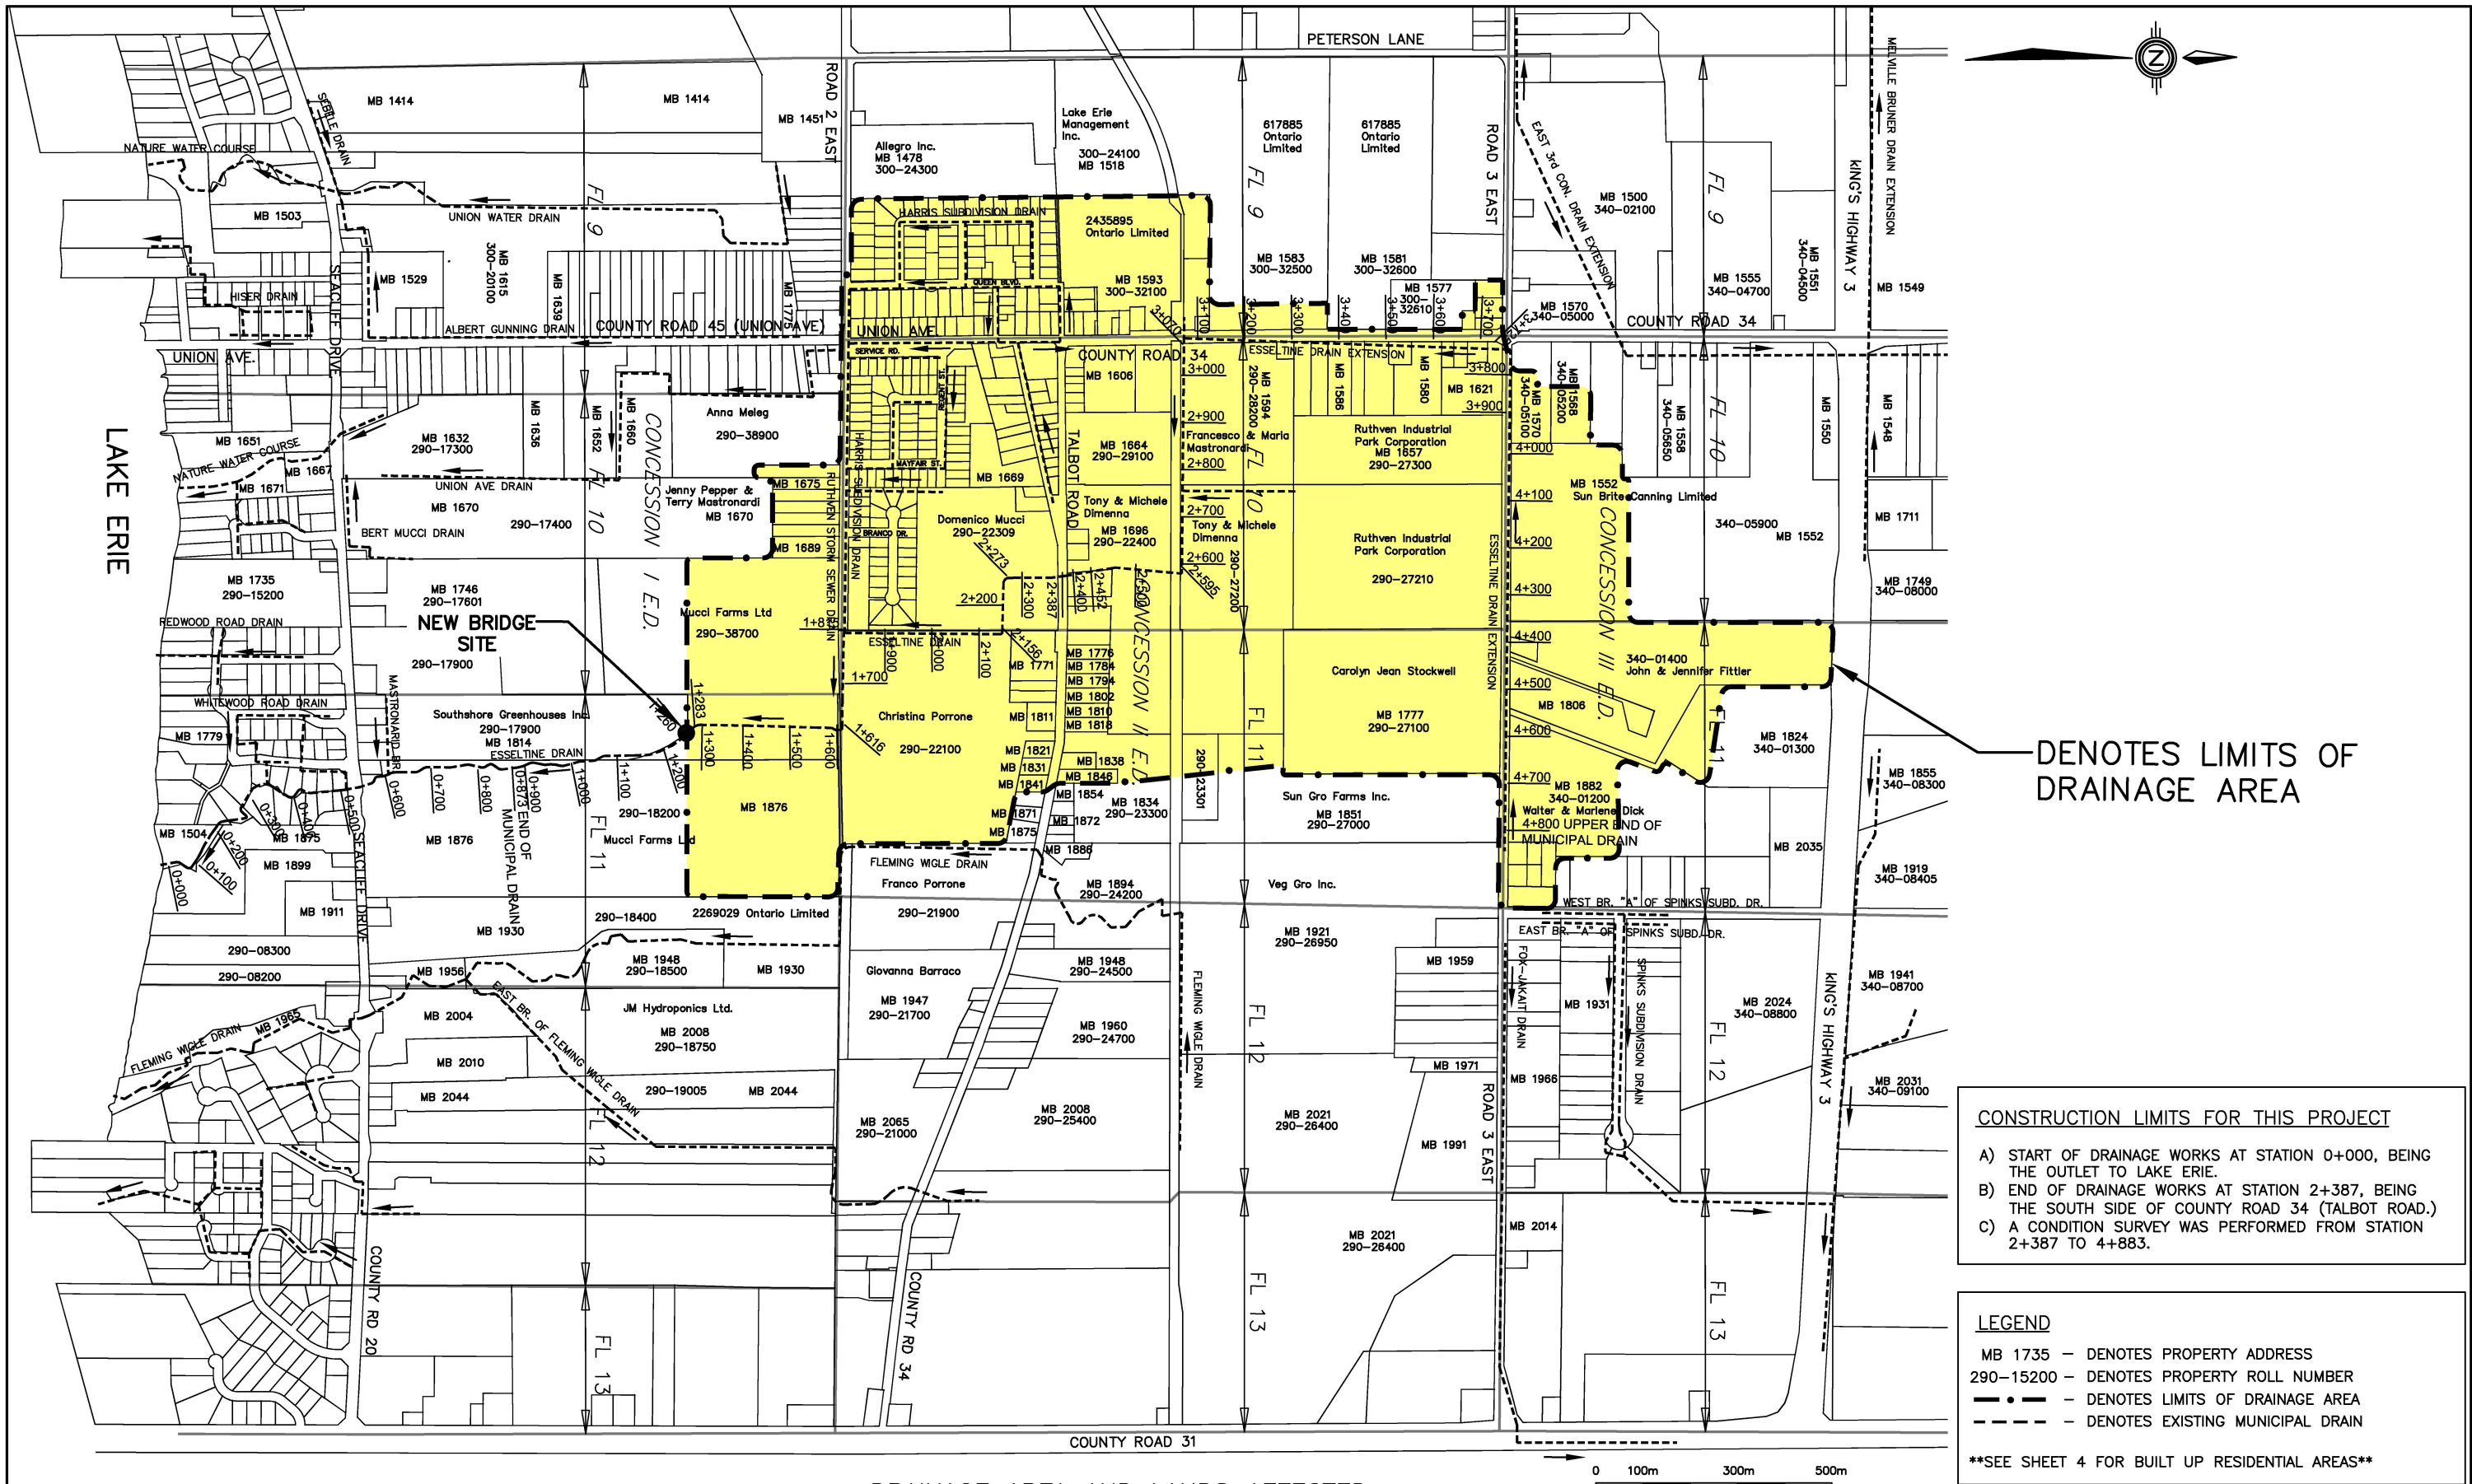

CONSTRUCTION LIMITS FOR THIS PROJECT

- A) START OF DRAINAGE WORKS AT STATION 0+000, BEING THE OUTLET TO LAKE ERIE.
- B) END OF DRAINAGE WORKS AT STATION 2+387, BEING THE SOUTH SIDE OF COUNTY ROAD 34 (TALBOT ROAD.)
- C) A CONDITION SURVEY WAS PERFORMED FROM STATION 2+387 TO 4+883.

LEGEND

- MB 1735 - DENOTES PROPERTY ADDRESS
- 290-15200 - DENOTES PROPERTY ROLL NUMBER
- - - - - DENOTES LIMITS OF DRAINAGE AREA
- - - - - DENOTES EXISTING MUNICIPAL DRAIN

****SEE SHEET 4 FOR BUILT UP RESIDENTIAL AREAS****


LIST OF AFFECTED LAND OWNERS			LIST OF AFFECTED LAND OWNERS			LIST OF AFFECTED LAND OWNERS			LIST OF AFFECTED LAND OWNERS			LIST OF AFFECTED LAND OWNERS		
STREET NAME	ADDRESS NUMBER	NAME OF OWNERS	STREET NAME	ADDRESS NUMBER	NAME OF OWNERS	STREET NAME	ADDRESS NUMBER	NAME OF OWNERS	STREET NAME	ADDRESS NUMBER	NAME OF OWNERS	STREET NAME	ADDRESS NUMBER	NAME OF OWNERS
C & O ROADWAY	440-04300	STERLING ACRE FARMS LIMITED	FAIRLEA CRESNT	1639	WILHELM & KATAREN DYCK	PEACH DRIVE	1520	RANDAL & NOREEN NASH	ROAD 2 EAST	1622	VINCENZO & SANTINA MARCOVECCHIO	TALBOT ROAD	1611	TONY & MICHELE DIMENNA
COUNTY ROAD 34	1552	SUN-BRITE CANNING LIMITED	FAIRLEA CRESNT	1640	ELSIE KUBINEC	PEACH DRIVE	1526	HARRIS BICKFORD & DIANE McKNIGHT	ROAD 2 EAST	1626	JACOB & AGATHA SAWATZKY	TALBOT ROAD	1626	JAMES BISHOP & ADELAIDA TAGA-OC
COUNTY ROAD 34	1568	GIOVANNI & ANNA COLASANTI	FAIRLEA CRESNT	1841	KATHARINA REIMER	PEACH DRIVE	1532	ANTONIO & CHARLYNN AGOSTA	ROAD 2 EAST	1628	JEREMY & MINDY COLENUTT	TALBOT ROAD	1629	GORDON & HEATHER EPP
COUNTY ROAD 34	1570	PIETRO & ITALIA COLASANTI	FAIRLEA CRESNT	1644	PETER BLOKKER	PEACH DRIVE	1533	MARY INGRATTA	ROAD 2 EAST	1630	HEINRICH & MARGARETHA FRIESEN	TALBOT ROAD	1630	RENZE & MARJORIE POSTMA
COUNTY ROAD 34	1574	MICHAEL DEL CIANCIO	FAIRLEA CRESNT	1645	SHELDON WIENS	PEACH DRIVE	1538	JOE & CONNIE CACILHAS	ROAD 2 EAST	1634	ARTHUR & HEDWIG TIESSEN	TALBOT ROAD	1636	PASQUALE & JO ANNE MATTIA
COUNTY ROAD 34	1576	DENNIS & LILLY REVE	FAIRLEA CRESNT	1649	BERNHARD & ANNA FROESE	PEACH DRIVE	1539	ERIC & SUSANNE TIESSEN	ROAD 2 EAST	1638	TREVOR BROWN & SHERI REEKIE	TALBOT ROAD	1640	HUMBERTO PAVAO
COUNTY ROAD 34	1578	DENNIS & LILLY REVE	FAIRLEA CRESNT	1650	GENARO HERNANDEZ & KIM DERODRIGUEZ	PEACH DRIVE	1544	GARY & FERNANDA GILLIS	ROAD 2 EAST	1642	JOHN & ALICE FRIESEN	TALBOT ROAD	1664	TRUSTEES OF CORNERSTONE CUMMUN
COUNTY ROAD 34	1580	BERNARD & ELIZABETH FRIESEN	FAIRLEA CRESNT	1654	HEINRICH BERGEN	PEACH DRIVE	1545	ALLAN & VIRGINIA CAMPBELL	ROAD 2 EAST	1648	WILHELM & KATHARINA HIEBERT	TALBOT ROAD	1696	TONY & MICHELE DIMENNA
COUNTY ROAD 34	1582	JACOB & ANNA FEHR	FAIRLEA CRESNT	1655	RUDOLF & ELIZABETH BAUMANN	PRINCE STREET	1558	MARVIN & HELENA KLASSEN	ROAD 2 EAST	1654	MICHAEL & SANDRA STEIN	TALBOT ROAD	1710	RICHARD & WINNIFRED NEAL
COUNTY ROAD 34	1584	ISAAK & HELENA NEUFELD	FAIRLEA CRESNT	1659	FRANK CAPPELLI	PRINCE STREET	1559	KELLY BLAKE	ROAD 2 EAST	1660	JOHAN & MARGARETHA FRIESEN	TALBOT ROAD	1714	JOHAN & ANNA HILDEBRAND
COUNTY ROAD 34	290-27710	TONY & LINDA MASTRONARDI	FAIRLEA CRESNT	1660	JASON WALL	PRINCE STREET	1560	EVA STEIN	ROAD 2 EAST	1664	JENNIFER SMITH	TALBOT ROAD	1750	DINO & VERA DIMENNA
COUNTY ROAD 34	1586	FRANCESCO & MARIA MASTROONARDI	FAIRLEA CRESNT	1664	DALE & TANYA DILLEN	PRINCE STREET	1561	MARCOVECCHIO CONSTRUCTION LTD	ROAD 2 EAST	1671	CAROL & CATHY HARRISON	TALBOT ROAD	1766	TONY & MICHELLE DIMENNA
COUNTY ROAD 34	1587	EXCALIBUR PLASTICS LTD	FAIRLEA CRESNT	1845	BARBARA GRIEVE	PRINCE STREET	1564	PAUL WIGLE & STACY DESCHAMPS	ROAD 2 EAST	1675	MICHELE DI VINCENZO & MICHELLE HILL	TALBOT ROAD	1768	ROBERT GRAHAM
COUNTY ROAD 34	1588	MAURINO & BETTY FREITAS	FAIRLEA CRESNT	1851	CYNTHIA WARE	PRINCE STREET	1568	AMANDA GRAY	ROAD 2 EAST	1677	CHRISTOPHER & MICHELLE WEBSTER	TALBOT ROAD	1771	617812 ONTARIO LIMITED
COUNTY ROAD 34	1589	ALFREDO DIMENNA	FAIRLEA CRESNT	1855	JOSE PACHECO	PRINCE STREET	300-25900	UNITED CHURCH OF CANADA	ROAD 2 EAST	1678	BENJAMIN & TINA REDECOB	TALBOT ROAD	1776	JOHAN & JUSTINA GIESBRECHT
COUNTY ROAD 34	1590	MICHELINA POLICELLA	FAIRLEA CRESNT	1861	MATTHEW MCRAE	QUEEN BLVD.	1824	STANLEY & SHEILA BALTZER	ROAD 2 EAST	1679	VICTOR & MARIA PEREIRA	TALBOT ROAD	1784	NELSON & KIMBERLY ANDRADE
COUNTY ROAD 34	1592	JOHN PENNER	FAIRLEA CRESNT	1865	GUILLERMO & ELIZABETH WIEBE	QUEEN BLVD.	1832	ROBERTO & MARIA PIMENTEL	ROAD 2 EAST	1680	JOHAN & HELENA FEHR	TALBOT ROAD	1794	JEREMY CHOBRDA
COUNTY ROAD 34	1593	2435895 ONTARIO LIMITED	LEE ROAD	1556	JOHN & SHARON PARENT	QUEEN BLVD.	1838	RANDY & MARY THIESSEN	ROAD 2 EAST	1681	MARIA & SILVESTRE GONTARDE	TALBOT ROAD	1802	MICHAEL MASTRONARDI
COUNTY ROAD 34	1594	FRANCESCO & MARIA MASTRONARDI	LEE ROAD	1557	DIEDRICH & SARA KNELSEN	QUEEN BLVD.	1842	VIRGLIO & MARIA PEREIRA	ROAD 2 EAST	1682	PETER & HELEN STRAVATO	TALBOT ROAD	1810	HARRY & GUGLIELMINA KELLER
COUNTY ROAD 34	1595	CANADA POST CORPORATION	LEE ROAD	1562	JOSEPH & LORI BERESH	QUEEN BLVD.	1852	JOHN & BESSIE UNRAU	ROAD 2 EAST	1684	HEINRICH KROEKER & SUSANA FRIESEN	TALBOT ROAD	1811	FRANCO & CRISTINA PORRONE
COUNTY ROAD 34	1597	TRUDY WOOD	LEE ROAD	1565	SARA KNELSEN	QUEEN BLVD.	1856	MARIA CAPUSSI & GIOVANNA DILAUDO	ROAD 2 EAST	1685	TONINO INGRATTA	TALBOT ROAD	1818	RICHARD ENNS
COUNTY ROAD 34	1599	ENNS & ANETHA THIESSEN	MAYFAIR STREET	1826	DAVID WALL & ELIZABETH BRAUN	QUEEN BLVD.	1863	DAVID & TAMMIE MILLS	ROAD 2 EAST	1686	MARK & MARIANNE WISTERNOFF	TALBOT ROAD	1821	MARY PORRONE
COUNTY ROAD 34	1601	RUTHVEN AUTO TOWING & REPAIRS LTD	MAYFAIR STREET	1832	DAVID WALL & ELIZABETH BRAUN	QUEEN BLVD.	1866	DAVID & JOANNE GRAHAM	ROAD 2 EAST	1689	PETER & MARGARETHA NEUFELD	TALBOT ROAD	1831	JOHN GEORGE & MADELEINE MUNRO
COUNTY ROAD 34	1602	GIOVANNI & FRANCA VESPA	MAYFAIR STREET	1836	DAVID LOPEZ & JILL GEDDES	QUEEN BLVD.	1872	JOHN & AGNES PEREIRA	ROAD 2 EAST	1690	STEVEN & VIKTORIA BARTEL	TALBOT ROAD	1834	ERIC & CINDY ZIMMER
COUNTY ROAD 34	1603	TINA SALLOWS & ROGER PARENT	MAYFAIR STREET	1837	ANNITA MATTIA	QUEEN BLVD.	1880	MAUREEN RYAN	ROAD 2 EAST	290-22333	DOMENICO MUCCI	TALBOT ROAD	1838	ROY HALL
COUNTY ROAD 34	1605	ALAN & IRENE FOX	MAYFAIR STREET	1842	CARLOS SANTOS	QUEEN BLVD.	1886	JOSE & TERESA MEDEIROS	ROAD 2 EAST	290-22334	DOMENICO MUCCI	TALBOT ROAD	1841	JUAN & ELISABETH DYCK
COUNTY ROAD 34	1606	DANNY & JOHNNY VESPA	MAYFAIR STREET	1846	TONINO & GLORIA DI MENNA	QUEEN BLVD.	1899	HEINRICH & MARGARETHA FEHR	ROAD 2 EAST	1717	MUCCI FARMS LTD	TALBOT ROAD	1846	ABRAM & HELENA PENNER
COUNTY ROAD 34	1607	STEPHEN & LESLIE STEPHENSON	MAYFAIR STREET	1850	AARON & MARGARETA NEUFELD	QUEEN BLVD.	1907	UNITED CHURCH OF CANADA	ROAD 3 EAST	1621	MUCCIPAC LTD	TALBOT ROAD	290-22309	DOMENICO MUCCI
COUNTY ROAD 34	1608	DWAYNE & KIM TESKEY	MAYFAIR STREET	1856	ABRAM FRIESEN & HELENA BOSCHMAN	QUEEN BLVD.	1918	GEOFFREY & DEBRA DUNMORE	ROAD 3 EAST	1657	RUTHVEN INDUSTRIAL PARK	TALBOT ROAD	290-22102	792743 ONTARIO INC
COUNTY ROAD 34	1620	ROBERT & GWENDOLYN ULCH	MAYFAIR STREET	1860	CLIFFORD & DOREEN NEUTS	QUEEN BLVD.	1922	ROBERT SHORTT & DEBRA DUNMORE	ROAD 3 EAST	1770	BENJEMIN KNELSEN	TALBOT ROAD	290-31902	792743 ONTARIO INC
COUNTY ROAD 34	300-31501	WIGLE THORBOURN ESTATE	MAYFAIR STREET	1864	KEVIN & LORI DAVID	QUEEN BLVD.	300-29401	KINGSVILLE TOWN	ROAD 3 EAST	1777	CAROLYN STOCKWELL	TALBOT ROAD	290-23301	971174 ONTARIO INC
COUNTY ROAD 34	300-31502	WIGLE THORBOURN ESTATE	NEVAN COURT	1680	DAVID & MARIA REIMER	REGENT STREET	1612	MILDRED HALL	ROAD 3 EAST	1806	KRISTOPHER KLASSEN & JENNIF ELLWOOD	TALBOT ROAD	290-22100	CRISTINA PORRONE
COUNTY ROAD 34	300-32102	KENNETH HINKS IN TRUST	NEVAN COURT	1681	DONALD FURTADO & DIANE QUADROS	REGENT STREET	1618	LEE & BRENDA MILLER	ROAD 3 EAST	1824	JOHN & JENNIFER FITTLER	UNION AVENUE	1825	ABRAM & ANNA GIESBRECHT
ELGIN STREET	1609	SELMA SUMARAH	NEVAN COURT	1682	BRIAN & DIANE STOCKTON	REGENT STREET	1624	MARIO & THERESA CAPPELLI	ROAD 3 EAST	1851	SUN GRO FARMS INC	UNION AVENUE	1833	ROSEMARY & JOHN PEDERSEN
ELGIN STREET	1617	JAMES FRIESEN	NEVAN COURT	1683	CHARLIE & NICOLE ABDUL-MASSIH	REGENT STREET	1630	JOSEPH & ELIZABETH BERESH	ROAD 3 EAST	1882	WALTER & MARLENE DICK	UNION AVENUE	1839	ROBYN RAE LANGLOIS
ELGIN STREET	1625	T G & SON MARKETING LTD	NEVAN COURT	1684	JASON & MILKA PIEPER	REGENT STREET	1636	CHARLES & DONNA GIRTY	ROAD 3 EAST	1890	AGANETHA GIESBRECHT	UNION AVENUE	1843	DAVID & MARIA FRIESEN
ELGIN STREET	1628	ANDREW & CAROL CARRUTHERS	NEVAN COURT	1685	1552843 ONTARIO LTD	REGENT STREET	1641	MURRAY HARTFORD	ROAD 3 EAST	1892	SARA KLASSEN	UNION AVENUE	1847	BRIAN & DIANE STOCKTON
ELGIN STREET	1633	BRENDA TAGGART	NEVAN COURT	1686	LUIS & NELIA MONIZ	REGENT STREET	1642	ETELVIRO & FATIMA FREITAS	ROAD 3 EAST	1906	ANTONIA ALETTA EVERS	UNION AVENUE	1853	JOHN & BARBARA POTTER
ELGIN STREET	1634	PETER & AGANETHA PENNER	NOAH CRESNT	1690	1552843 ONTARIO LTD	REGENT STREET	1648	ROBERT MYLES & KAREN SCHILLER	ROAD 3 EAST	1908	PETER & ELISABETH DYCK	UNION AVENUE	1857	MITSUJI YAMAMOTO
ELGIN STREET	1639	SCOTT & SARAH WYBENGA	NOAH CRESNT	1691	1552843 ONTARIO LTD	REGENT STREET	1649	DENNIS & MARY BROWN	ROAD 3 EAST	1910	ABRAM & HELENA FRIESEN	UNION AVENUE	1863	ONT. ABORIGINAL HOUSING SUPPORT
ELGIN STREET	1640	JAMES & JUDY JEFFREY	NOAH CRESNT	1692	1552843 ONTARIO LTD	REGENT STREET	1652	EMILLIO MASSANISSO	ROAD 3 EAST	290-27200	TONY DIMENNA	UNION AVENUE	1865	COREY & TAMMY LECLAIRE
ELGIN STREET	1645	DONALD & MARGARET DUNMORE	NOAH CRESNT	1693	KEITH & SHARON BOEHME	REGENT STREET	1655	PETER & ELIZABETH BERGEN	ROAD 3 EAST	290-27210	RUTHVEN INDUSTRIAL PARK	UNION AVENUE	1869	JACOB GIRARD & CHARLOTTE HILLIS
ELGIN STREET	1646	GARY & SHEILA DUNMORE	NOAH CRESNT	1694	1552843 ONTARIO LTD	REGENT STREET	1656	DOMENICO & ANTONIETTA MASSANISSO	ROAD 3 EAST	340-00500	FAIRVIEW CEMETERY	UNION AVENUE	1877	ROBERT & ROSE HAINES
ELGIN STREET	1651	PETER & ELIZABETH FRIESEN	NOAH CRESNT	1695	STEPHEN & MICHELLE MARCOVECCHIO	REGENT STREET	1661	HELENA & VICTOR ANDRADE	ROAD 3 EAST	340-01400	JOHN & JENNIFER FITTLER	UNION AVENUE	1885	ADAM WILHELM & MICHELLE WARMEHNOVEN
ELGIN STREET	1654	SHAWNA & MARGARET MACKENZIE	NOAH CRESNT	1696	ADAM & SANDRA PILLON	REGENT STREET	1662	VELMA NOVAK	SEACLIFF DRIVE	1814	SOUTHSHORE GREENHOUSES INC	UNION AVENUE	1892	EVA HARMS & JACOB HARMS-DYCK
ELGIN STREET	1657	ANDREW KROSLAK & ASHLEY CHAUVIN	NOAH CRESNT	1697	KEVIN & JENNY CARDOSO	REGENT STREET	1665	PAOLINO & ELENA MARCOVECCHIO	SEACLIFF DRIVE	1876	MUCCI FARMS LTD	UNION AVENUE	1893	MARCOVECCHIO HOLDINGS INC
ELGIN STREET	1660	PERRY & LUCIA KENNEY	NOAH CRESNT	1698	1552843 ONTARIO LTD	REGENT STREET	1666	VINCENZO & MARIA MASTRONARDI	SERVICE ROAD	1822	ANNA VALERI & ROSE SPIDALIERI	UNION AVENUE	1899	MARCOVECCHIO CONSTRUCTION LTD
ELGIN STREET	1663	JOHN & MARIA FONTES	NOAH CRESNT	1699	LOUIS & REBECCA RODRIGUES	REGENT STREET	1670	CORY & HEATHER LANIGAN	SERVICE ROAD	1828	DAVID & JUSTINA FEHR	UNION AVENUE	1911	LARRY & ANN DUNMORE
ELGIN STREET	1666	CARLOS CORDEIRO	NOAH CRESNT	1700	1552843 ONTARIO LTD	REGENT STREET	1676	LAMBERT & LORIE WYBENGA	SERVICE ROAD	1832	KENNETH BRUNER	UNION AVENUE	1917	DONALD & HEATHER DUNMORE
ELGIN STREET	1669	ERCOLE DIMENNA	NOAH CRESNT	1701	MICHAEL DIAB & DEANNA MATHIES	REGENT STREET	1680	FREDERICK & SANDRA GRANT	SERVICE ROAD	1836	BENJAMIN & AGATHA BOSCHMAN	UNION AVENUE	1921	PETER & JUSTINA QUIRING
ELGIN STREET	1672	JONATHAN BADAQA	NOAH CRESNT	1702	1552843 ONTARIO LTD	REGENT STREET	290-35700	TOWN OF KINGSVILLE	SERVICE ROAD	1838	DAVID FRIESEN	UNION AVENUE	1929	KAREN BROWN
ELGIN STREET	1678	BRIAN & LISA GALE	NOAH CRESNT	1703	DOMENICO MUCCI	ROAD 2 EAST	1804	GARRY & DONNA JOHNSON	SERVICE ROAD	1842	ABRAM WALL	UNION AVENUE	1935	ROGER PARENT
ELGIN STREET	1684	BERNHARD NEUFELD & HELENA FRIESEN	NOAH CRESNT	1704	SUSY TEIXEIRA	ROAD 2 EAST	1806	ANGELA SCHNEKENBURGER	SERVICE ROAD	1852	RAYMOND KENNETTE	WILLOW DRIVE	1520	JOHAN & SARA HILDEBRANDT
ELGIN STREET	1691	EVA KRAHN	NOAH CRESNT	1705	1552843 ONTARIO LTD	ROAD 2 EAST	1808	JOHN & HELEN AFFLECK	SERVICE ROAD	1856	ABRAM & KATHERINA DYCK	WILLOW DRIVE	1521	GERARDO & ANNA NEUFELD
ELGIN STREET	1695	RUTHVEN MONTESSORI ACAD. INC	PEACH DRIVE	1506	JOHN & WILHELMINA VANDERBEEK	ROAD 2 EAST	1612	ABRAHAM BICKER & SUSANA NEUDORF	SERVICE ROAD	1860	ERCOLINO DI MENNA & VIORICA JEFFERY	WILLOW DRIVE	1526	MARY ANN BECHARD
FAIRLEA CRESNT	1635	DAVID & MARY TOEWS	PEACH DRIVE	1512	CHENG & NGOP TAING	ROAD 2 EAST	1618	NEIL & TRACY REIMER	SERVICE ROAD	1866	JOAO & ISALTINA REGO	WILLOW DRIVE	1527	KENNETH & SUSAN COSFORD

THIS PLAN HAS BEEN REDUCED IN SIZE FOR PRESENTATION PURPOSES AND THEREFORE IT IS NOT TO THE SCALES INDICATED. A FULL SIZE SET OF DRAWINGS IS AVAILABLE FOR REVIEW AT THE TOWN OFFICE



DESIGN	S.M.L.
CHECKED	L.Z.
DRAWN	S.M.L.
CHECKED	L.Z.
DATE	DEC 22, 2016
SCALE	AS SHOWN

BERT MUCCI FARM CULVERT		PROJECT NO. 16-568
LIST OF AFFECTED LAND OWNERS		SHEET NO. 2
		OF 6

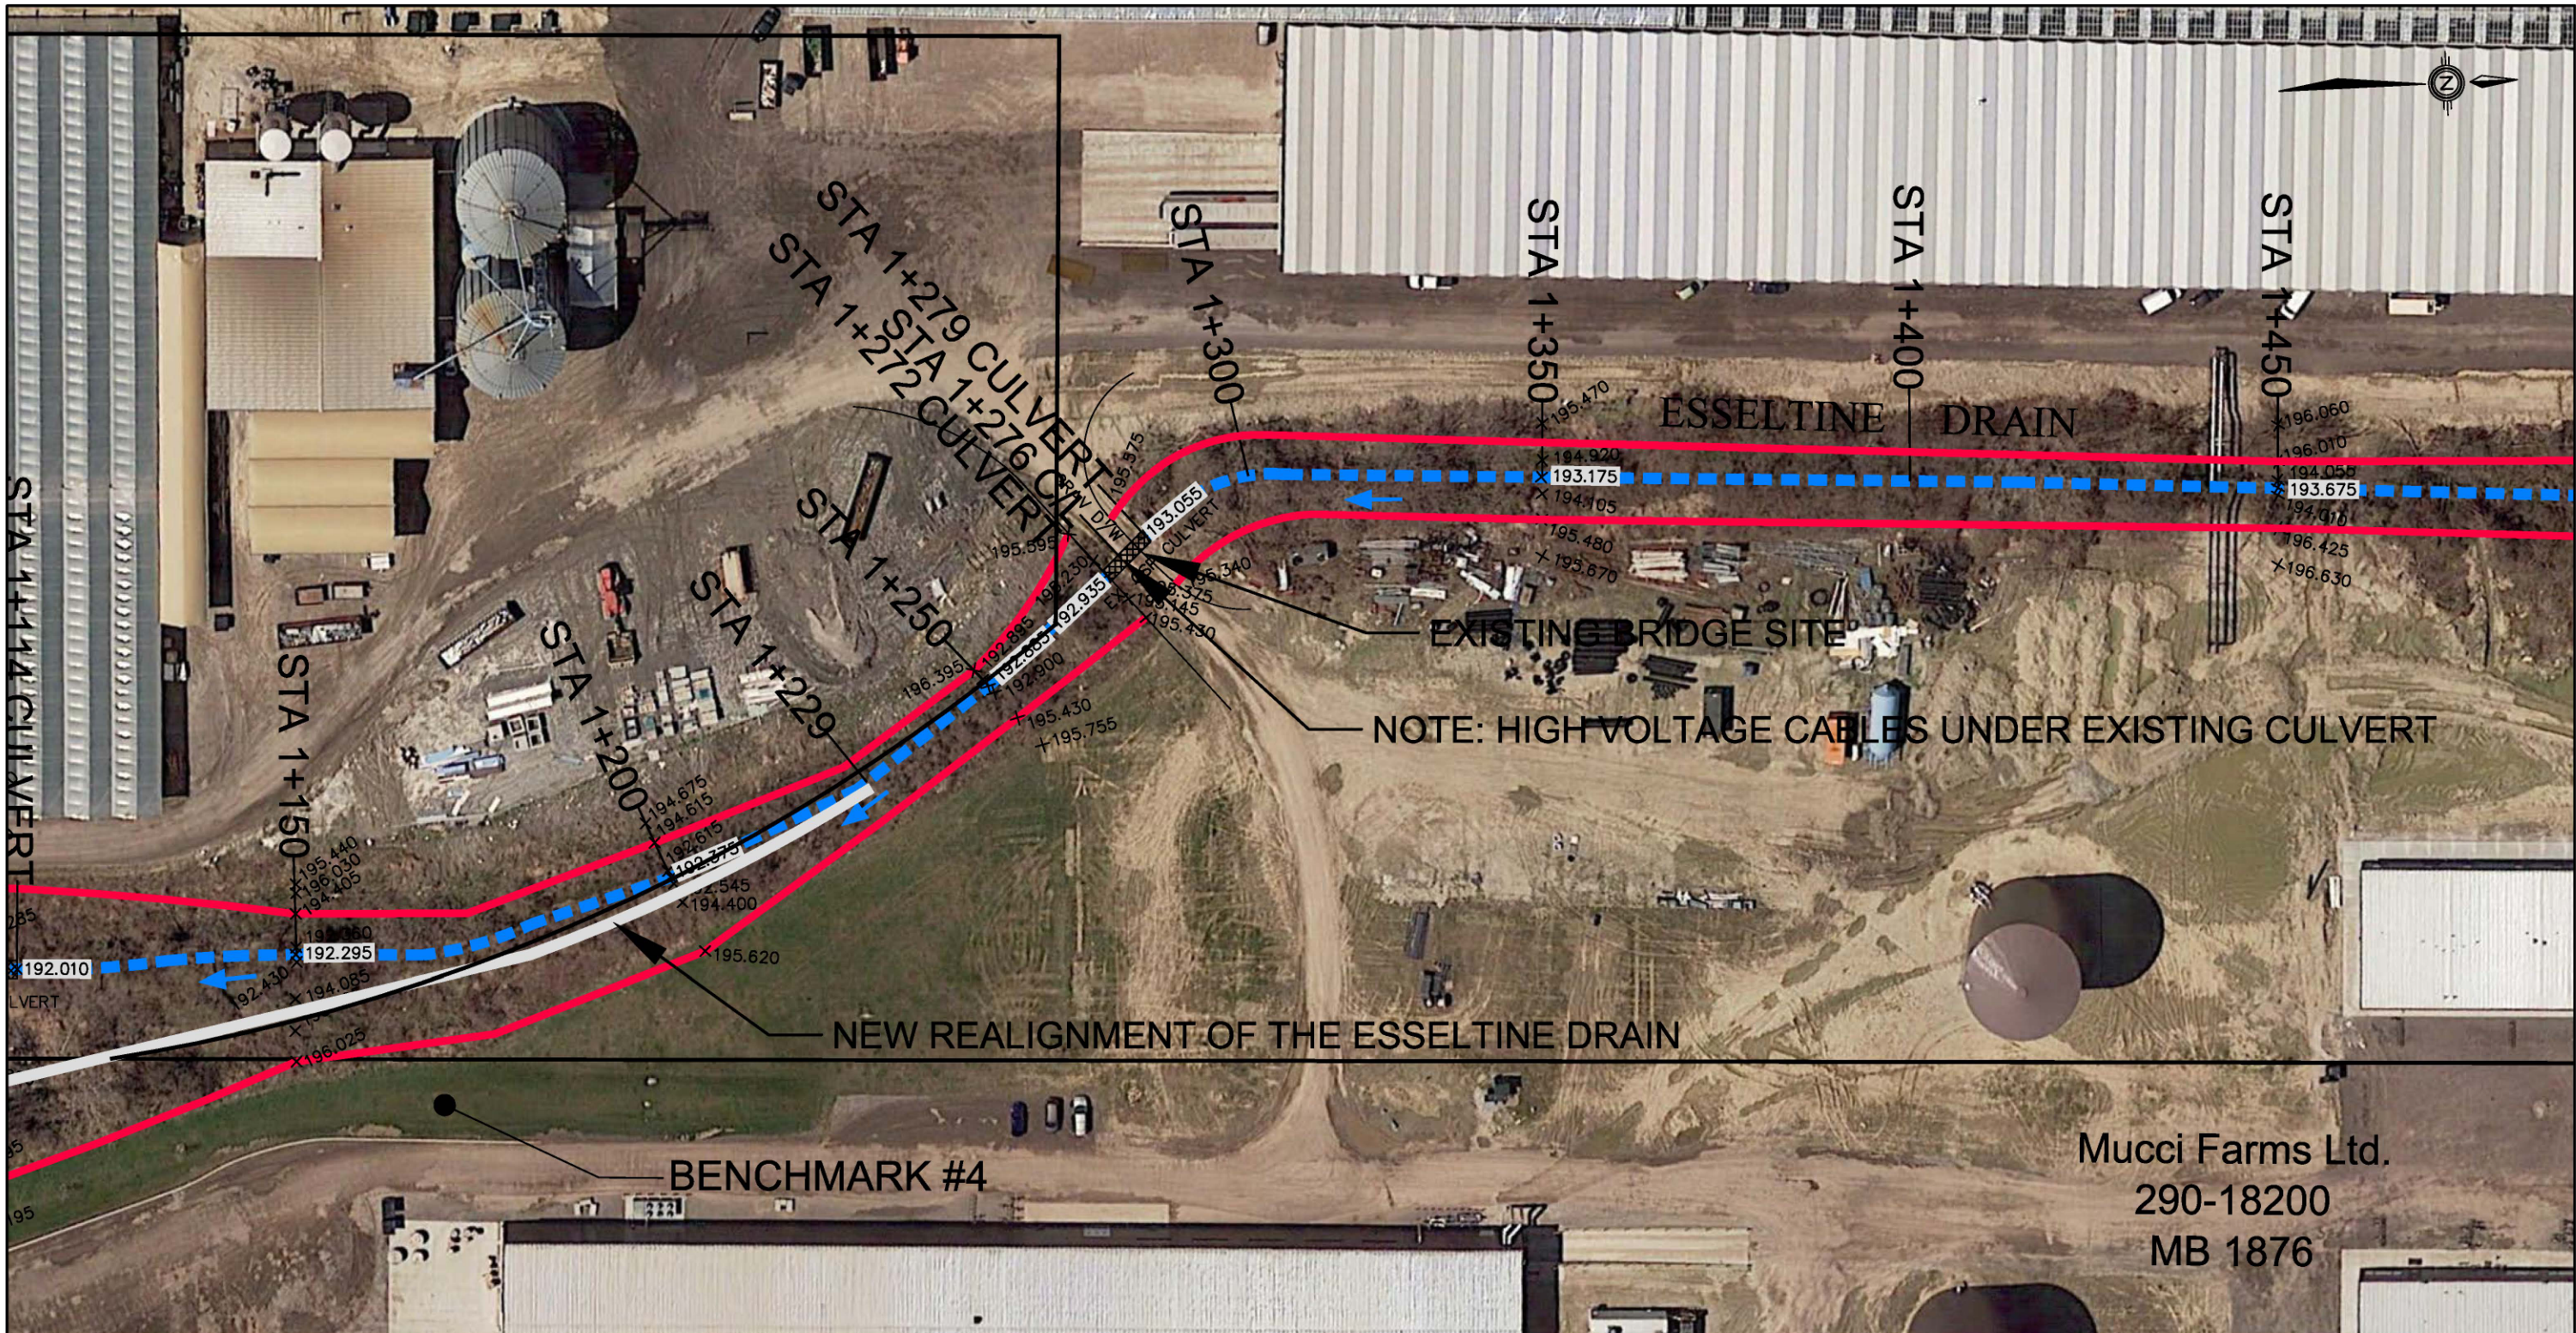


LEGEND	
---	- DENOTES CENTERLINE NATURAL WATERCOURSE AND ELEVATION
---	- DENOTES EXISTING COVERED DRAIN
---	- DENOTES NEW COVERED MUNICIPAL DRAIN
---	- DENOTES EXISTING OPEN MUNICIPAL DRAIN
---	- DENOTES PROPOSED DRAIN REALIGNMENT
---	- DENOTES TOP OF BANK
---	- DENOTES ACCESS AND MAINTENANCE CORRIDOR

THIS PLAN HAS BEEN REDUCED IN SIZE FOR PRESENTATION PURPOSES AND THEREFORE IT IS NOT TO THE SCALES INDICATED. A FULL SIZE SET OF DRAWINGS IS AVAILABLE FOR REVIEW AT THE TOWN OFFICE



DESIGN	S.M.L.
CHECKED	L.Z.
DRAWN	S.M.L.
CHECKED	L.Z.
DATE	DEC 22, 2016
SCALE	1:400

BERT MUCCI FARM CULVERT	PROJECT NO. 16-568
EXISTING CONDITIONS	SHEET NO. 4
	OF 6

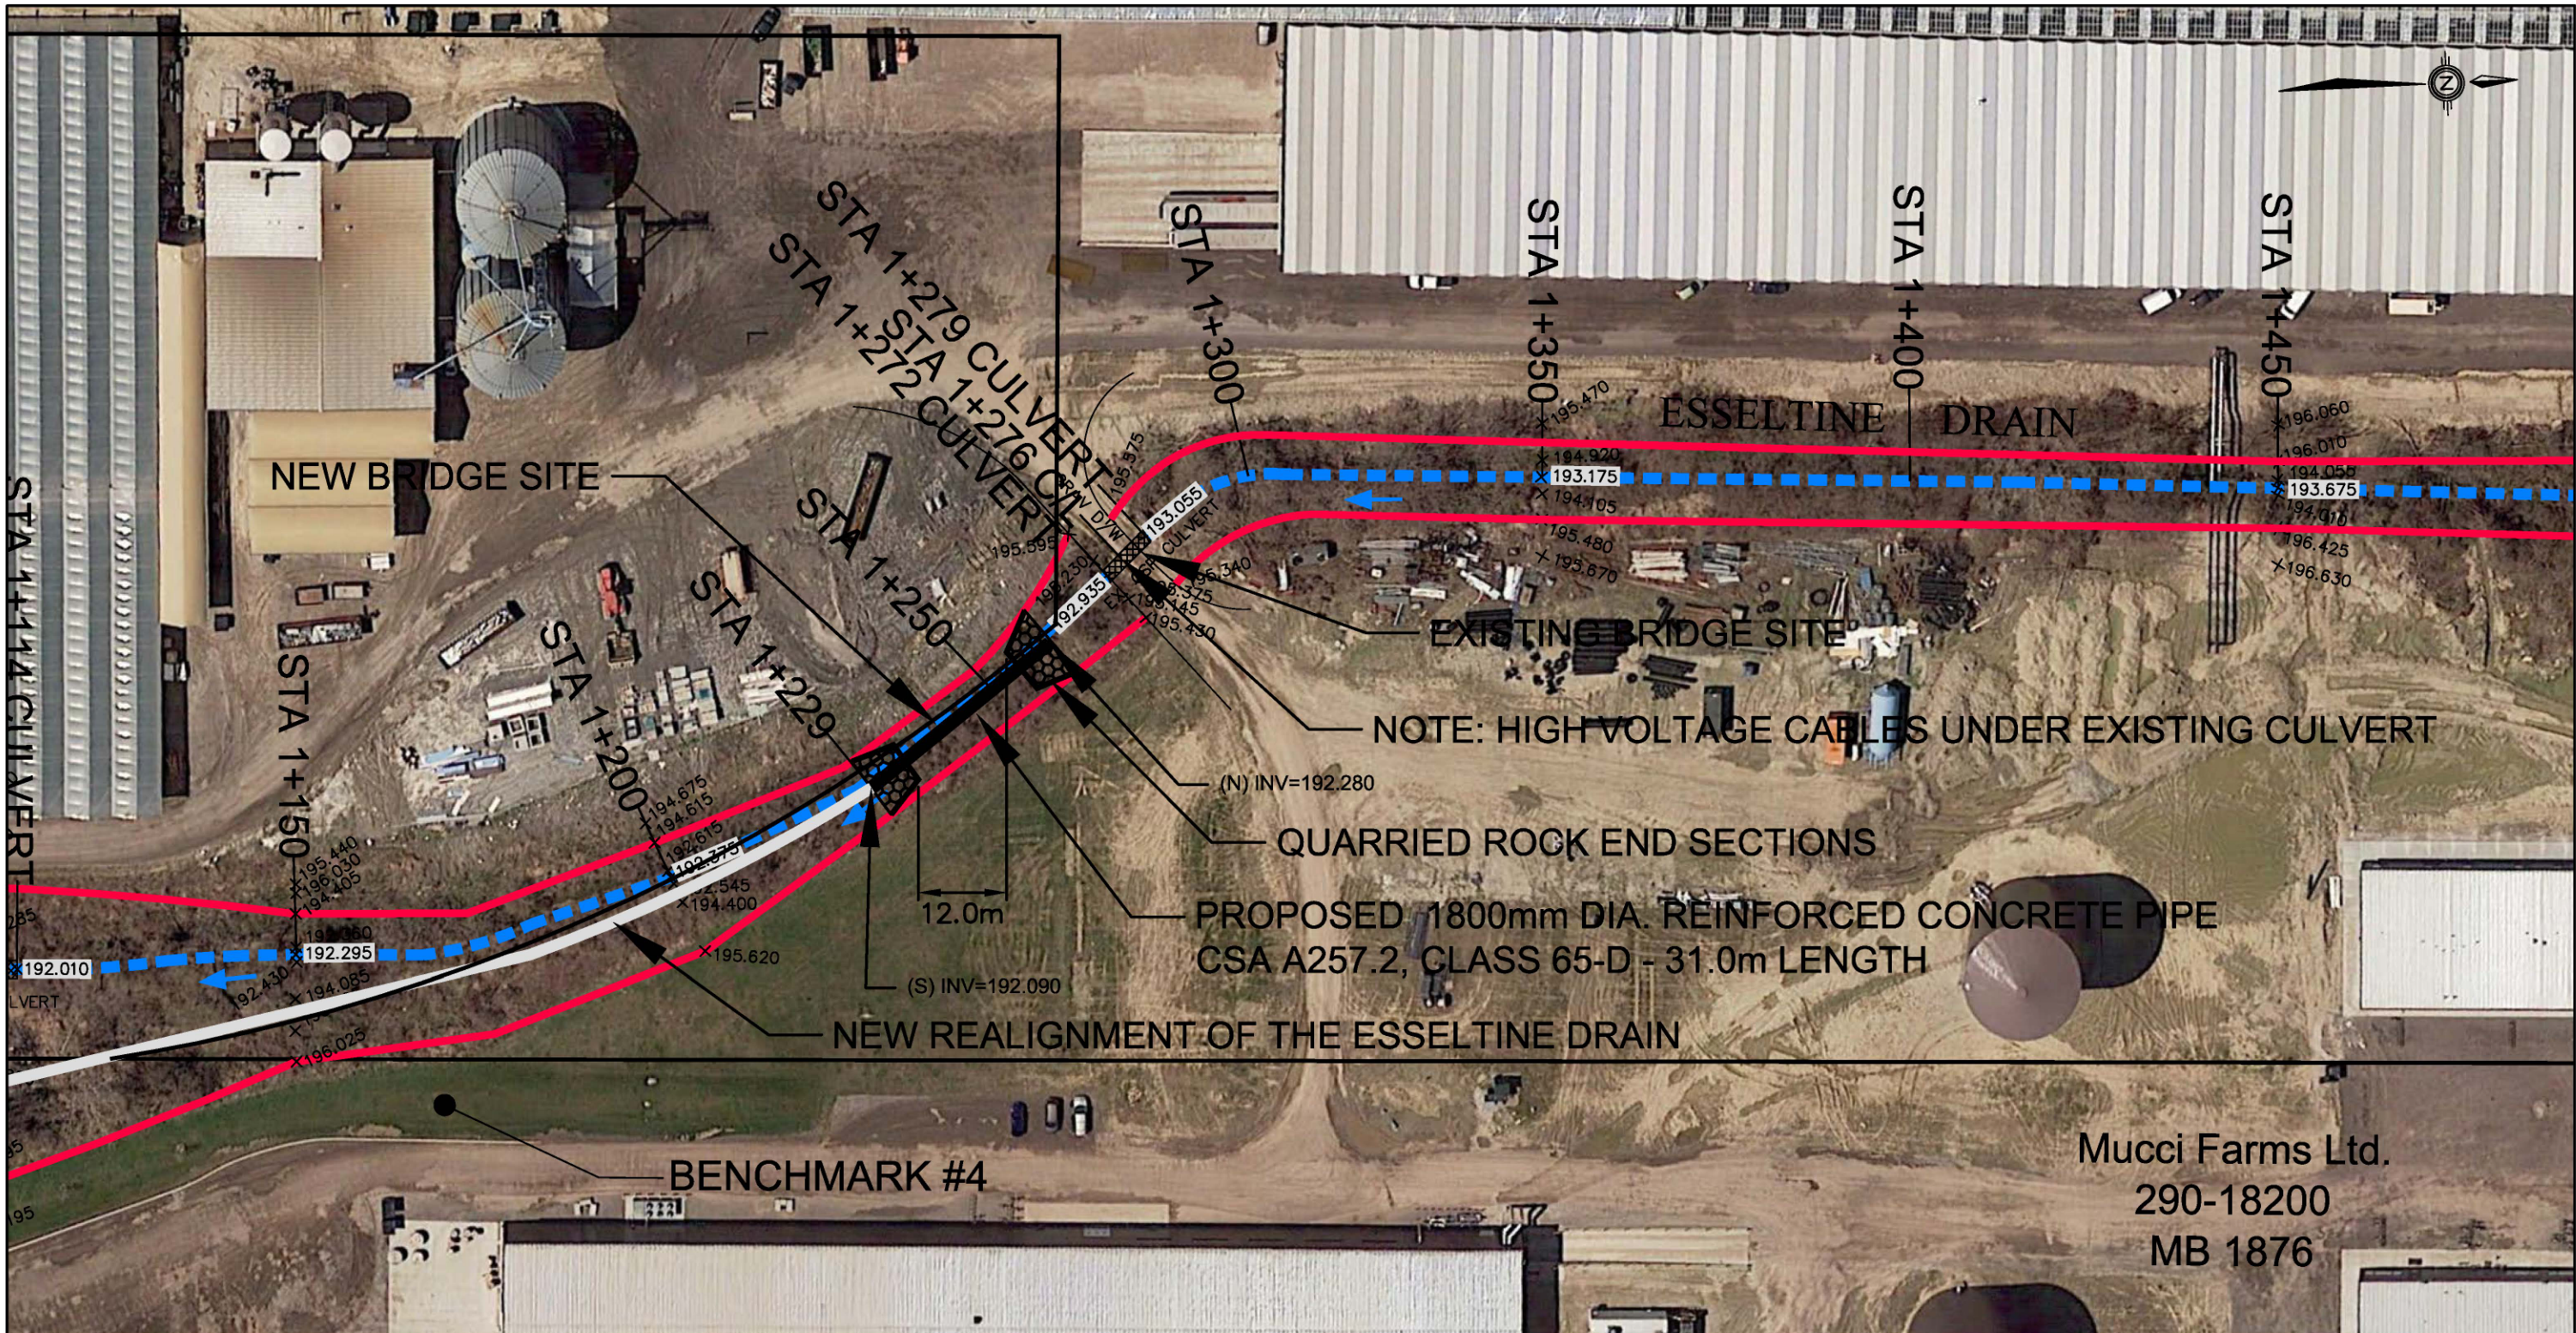

LEGEND	
	- DENOTES CENTERLINE NATURAL WATERCOURSE AND ELEVATION
	- DENOTES EXISTING COVERED DRAIN
	- DENOTES NEW COVERED MUNICIPAL DRAIN
	- DENOTES EXISTING OPEN MUNICIPAL DRAIN
	- DENOTES PROPOSED DRAIN REALIGNMENT
	- DENOTES TOP OF BANK
	- DENOTES ACCESS AND MAINTENANCE CORRIDOR

THIS PLAN HAS BEEN REDUCED IN SIZE FOR PRESENTATION PURPOSES AND THEREFORE IT IS NOT TO THE SCALES INDICATED. A FULL SIZE SET OF DRAWINGS IS AVAILABLE FOR REVIEW AT THE TOWN OFFICE



DESIGN	S.M.L.
CHECKED	L.Z.
DRAWN	S.M.L.
CHECKED	L.Z.
DATE	DEC 22, 2016
SCALE	1:400

BERT MUCCI FARM CULVERT	PROJECT NO. 16-568
PROPOSED CULVERT	SHEET NO. 5
	OF 6

