


JAMES AVENUE

PROPOSED SUBDIVISION LAYOUT
ON
PART OF LOT 4
CONCESSION 1, WESTERN DIVISION
IN THE
TOWN OF KINGSVILLE
SCALE 1" = 40'

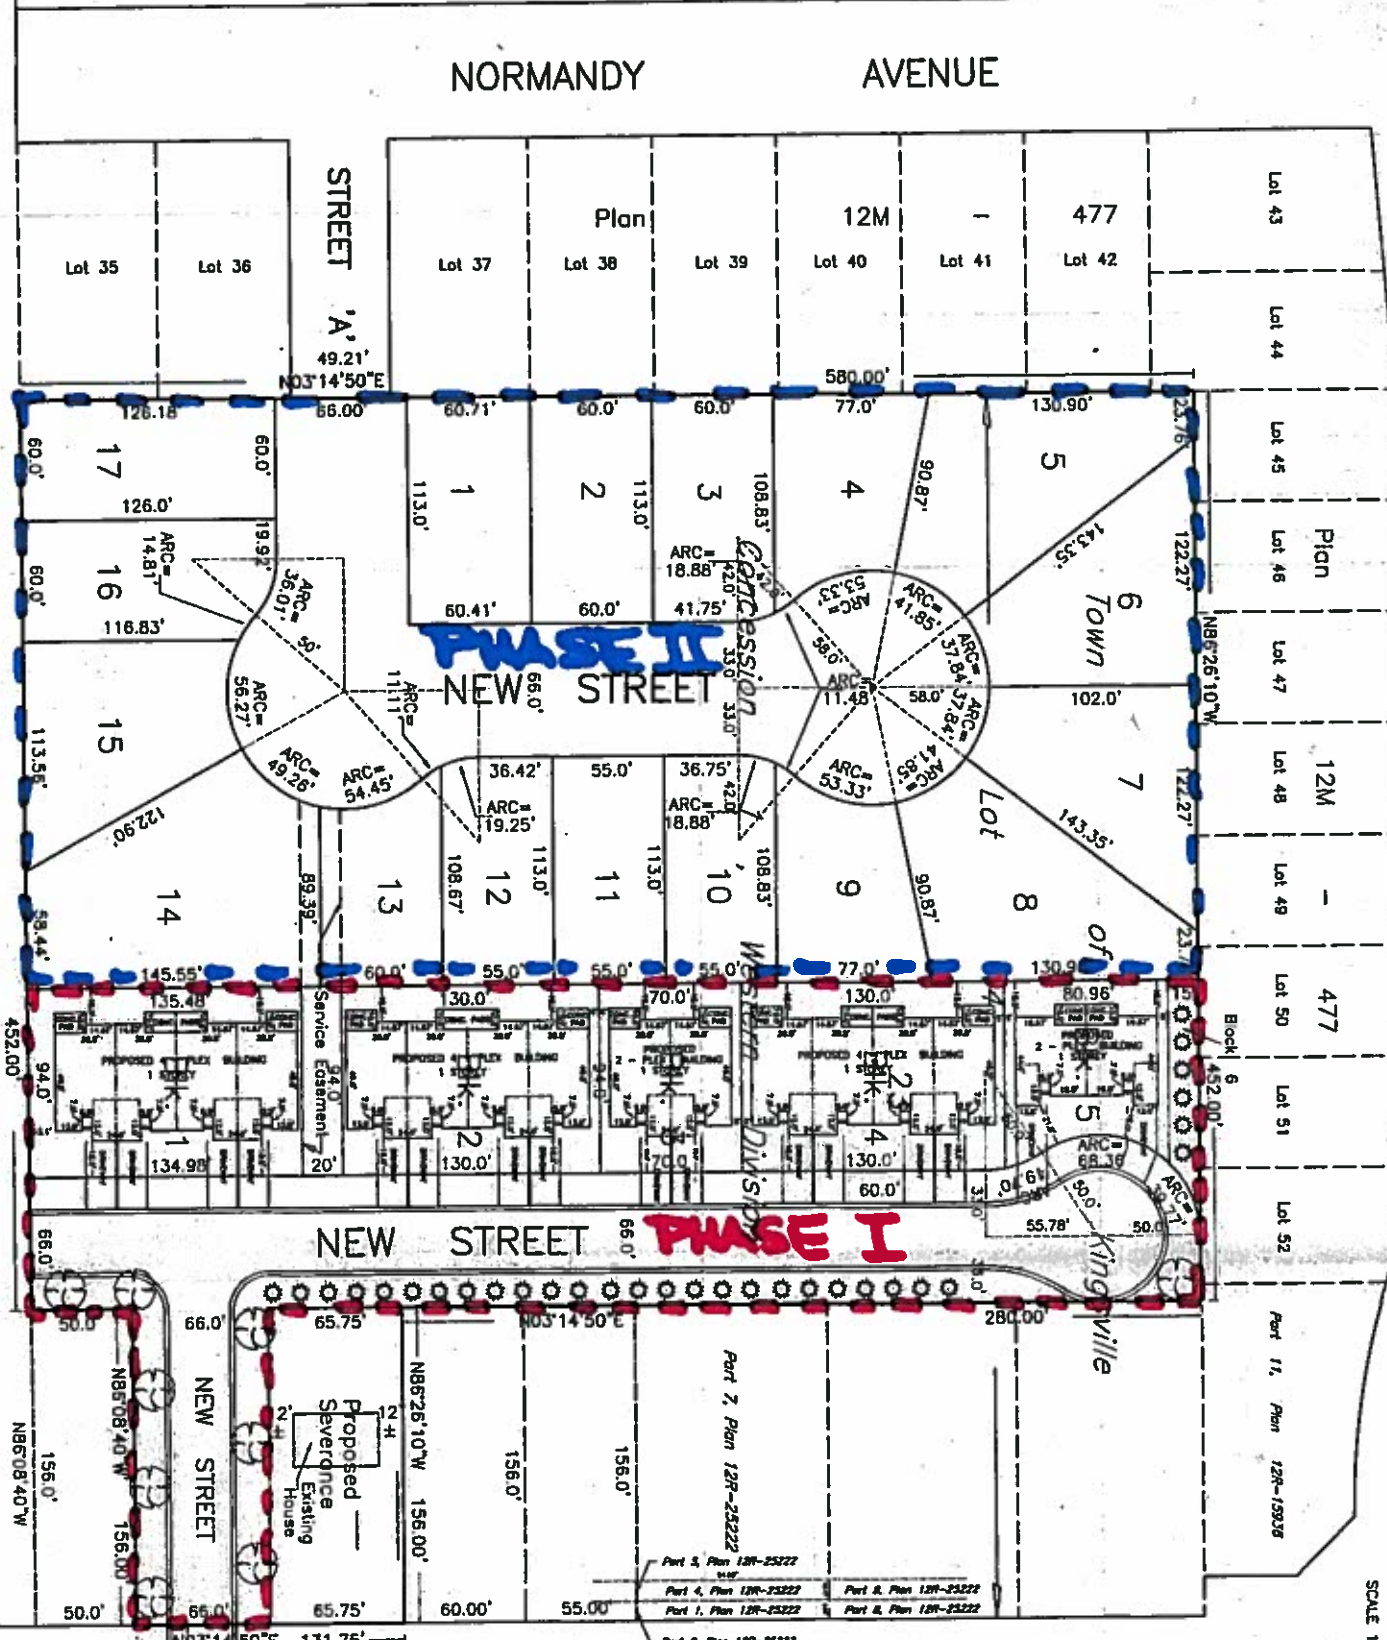

NORMANDY

AVENUE

STREET

49.21'

N03°14'50"E

Plan

12M

477

Lot 43

Lot 44

Lot 45

Lot 46

Lot 47

Lot 48

Lot 49

Lot 50

Lot 51

Lot 52

Part 1, Plan 12R-15938

Lot 37

Lot 38



