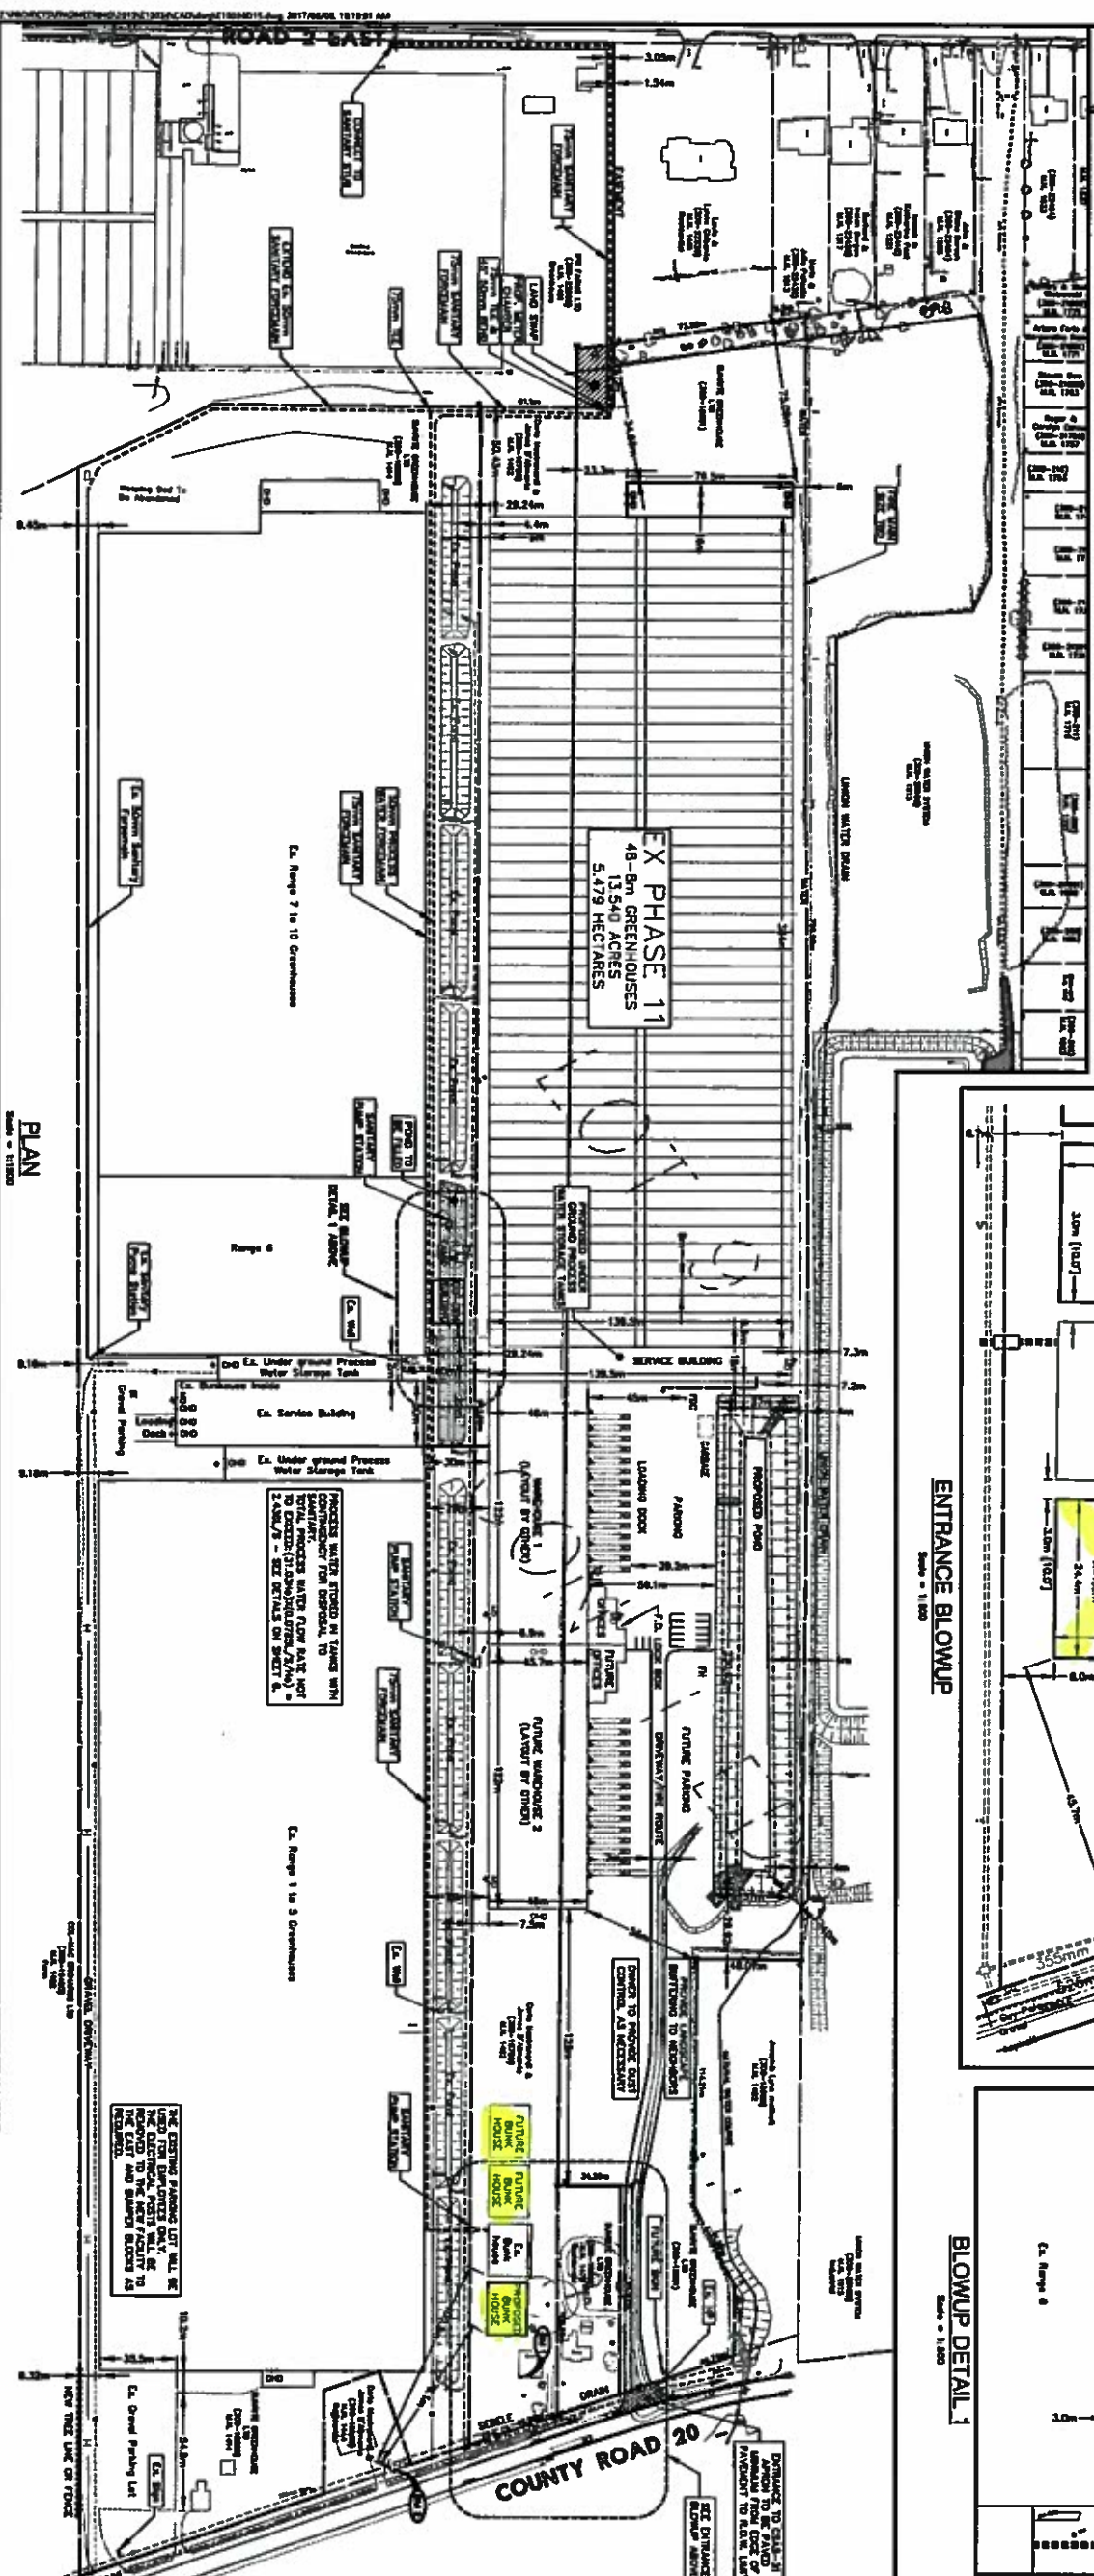
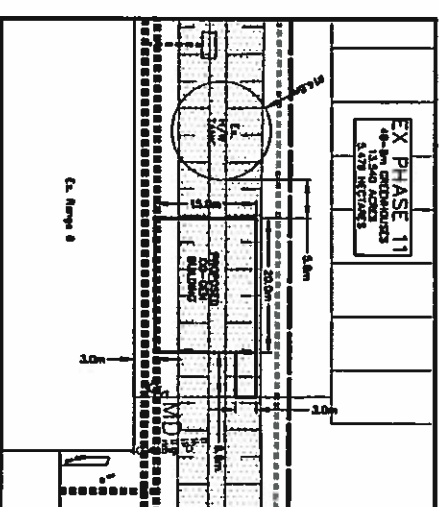
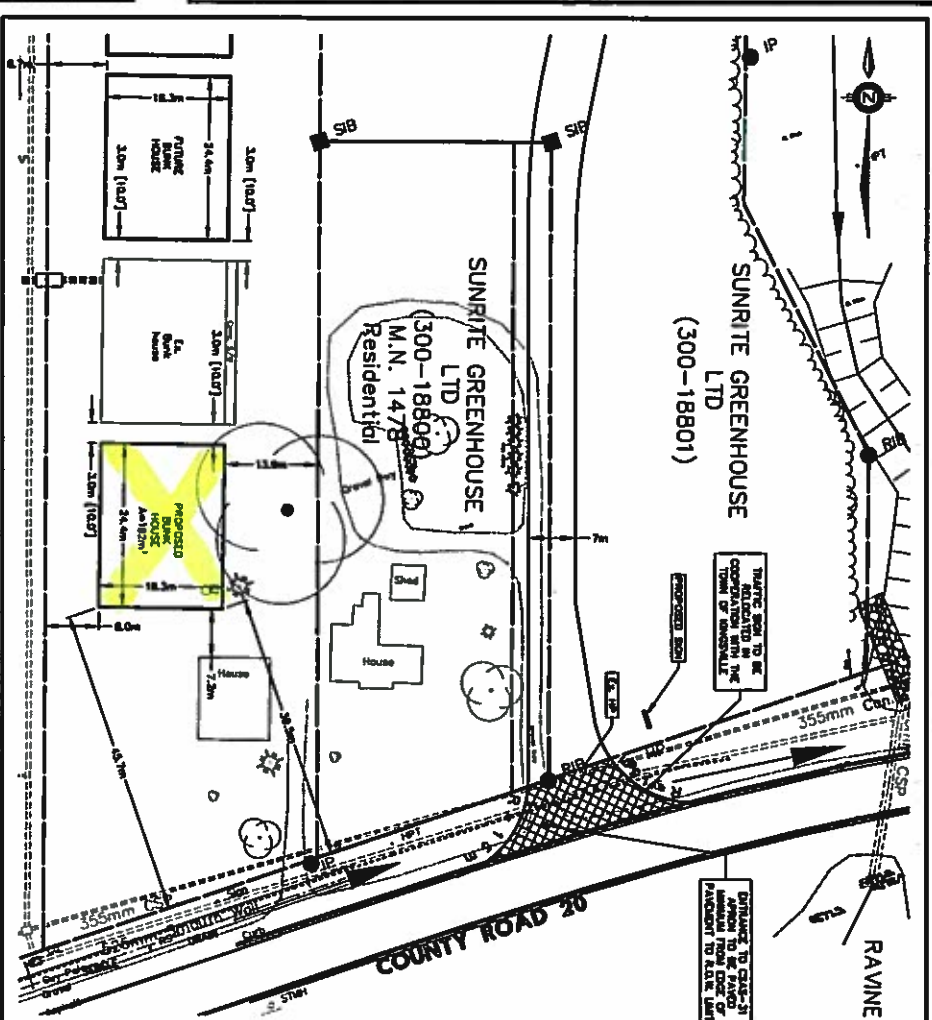
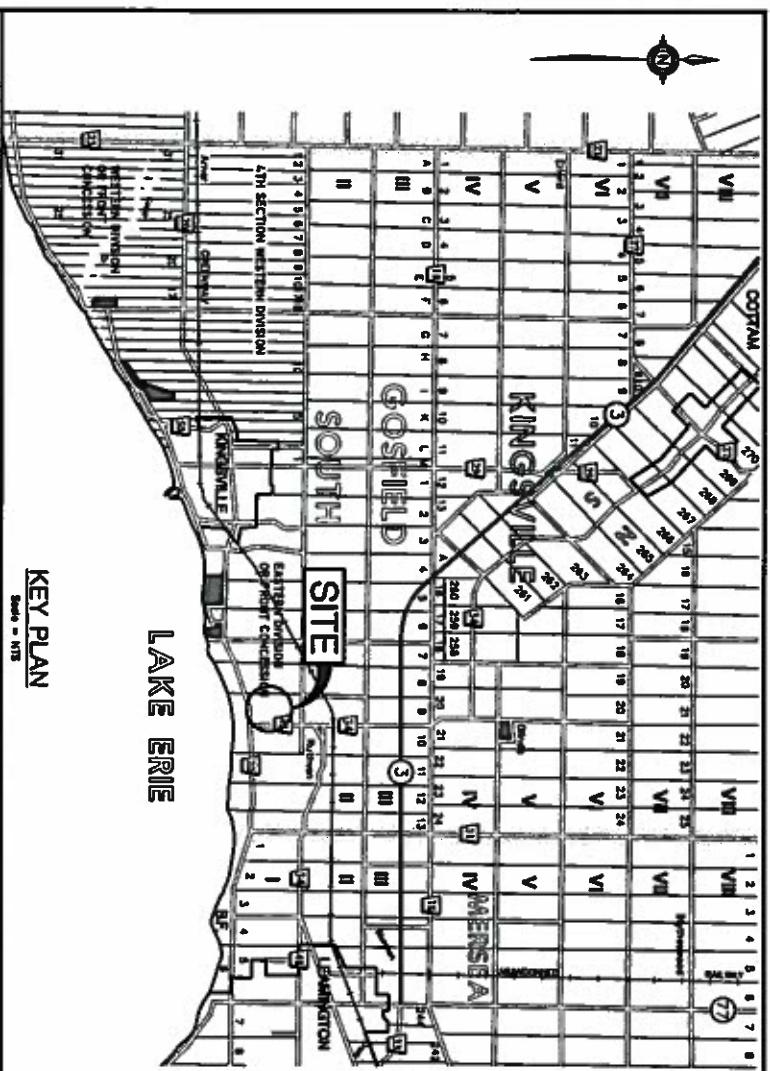


[illegible][illegible]

N. J. Peralta
Engineering Ltd
Consulting Engineers
Kingsville Ontario




**SUNRITE
GREENHOUSE
EXPANSION**

**TOWN OF
KINGVILLE
ONTARIO**

**TOWN OF
KINGSVILLE
ONTARIO**

SITE LAYOUT

APR 11th, 201

[illegible]

10

Page 15	
---------	--

E15-034