

SITE CRITERIA

SUBDIVISION AREA - 18.385 Ha
DEDICATED PARK AREA - .5 Ha




PHASE 1

AREA - 9.68 Ha
NUMBER OF LOTS - 33
BLOCK 105 PRE-SERVICED

PHASE 2

AREA - 8.7 Ha
NUMBER OF LOTS - 66
PRE-SERVICED LOTS - 16

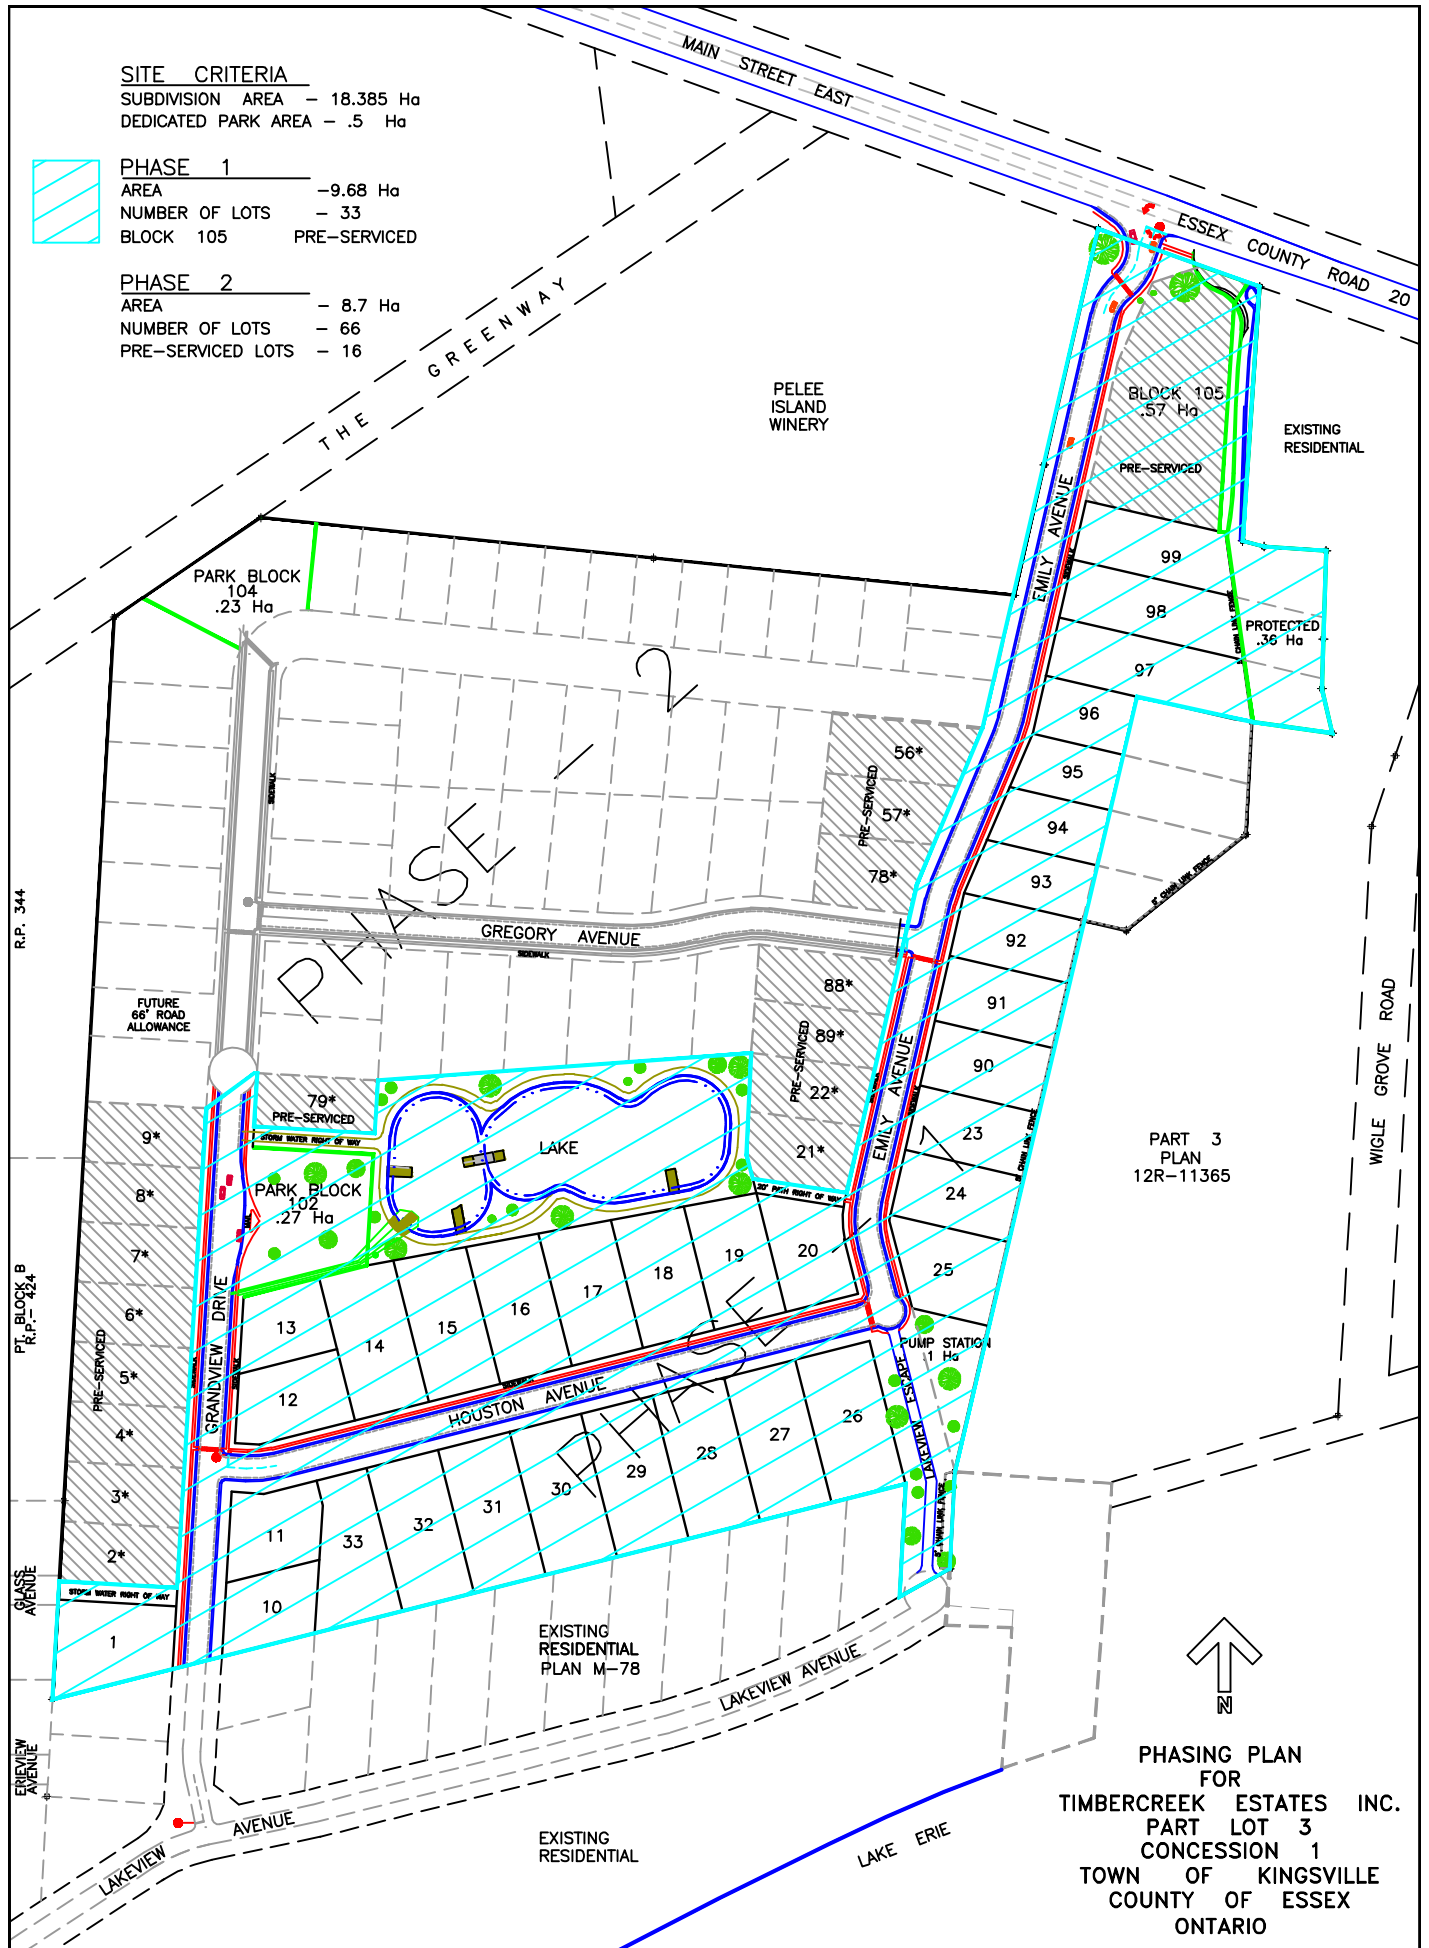

PHASING PLAN
FOR
TIMBERCREEK ESTATES INC.
PART LOT 3
CONCESSION 1
TOWN OF KINGSVILLE
COUNTY OF ESSEX
ONTARIO